

© Copyright 2021
All original artwork and design is the sole property of Maineline Graphics, LLC, and all rights are reserved until services rendered to client are paid in full.

Roseland
Haus 25
25 Christopher Columbus Drive
Jersey City, NJ

Project Manager
G Pugliese
Designer
T Sullivan

Rev.

Production will not begin without a signed and checked approval on all final layouts.

Please proof this layout carefully, check the appropriate box, sign and date.


Return layout(s) directly to your Project Manager listed above or info@mainelinesigns.com

- ☐ Approved, as is
- ☐ Approved, w/ changes
- ☐ Requires New Layout
- ☐ Rejected

Customer Signature Required

Date Signed

Scale	Sign Code E.01	Total Qty
1:500	Site Plan	1

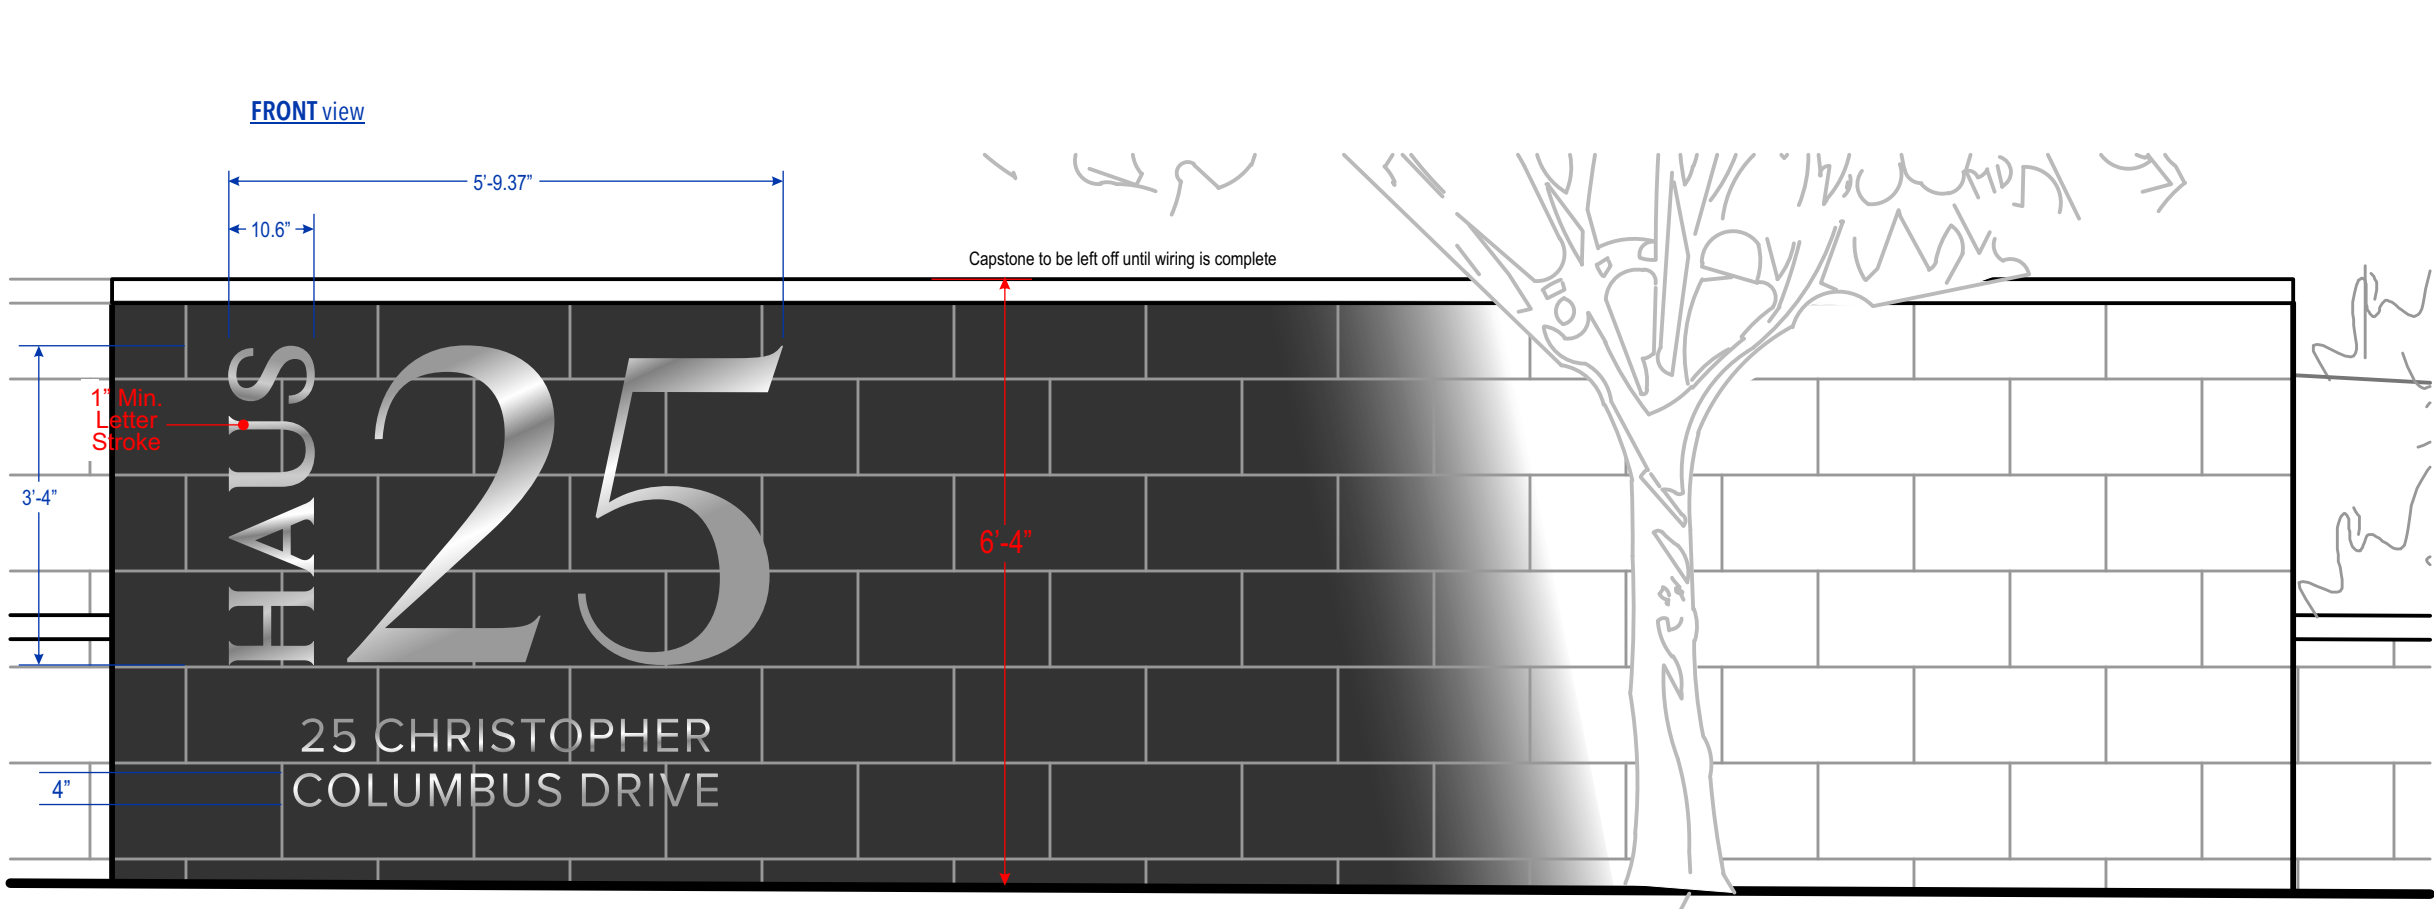

PARTIAL WALL ELEVATION - SCALE: 1/2"=1'-0"



FULL WALL ELEVATION - SCALE: 1/4"=1'-0"

COLORS & FINISHES

Brushed Stainless Steel

colors shown are representation only

SPECIFICATIONS

HAUS 25 - 2" Deep fabricated stainless steel. Horizontal grain. Mounted with 1.5" standoffs. White LED illumination. "25 Christopher....." - .25" brushed stainless steel.

INSTALLATION

Mount method: Stud mounted with silicone adhesive.

© Copyright 2021
All original artwork and design is the sole property of MainLine Graphics, LLC, and all rights are reserved until services rendered to client are paid in full.

Roseland
Haus 25
25 Christopher Columbus Drive
Jersey City, NJ

Project Manager
G Pugliese
Designer
T Sullivan

Rev.

Production will not begin without a signed and checked approval on all final layouts.

Please proof this layout carefully, check the appropriate box, sign and date.

Return layout(s) directly to your Project Manager listed above or info@mainelinesigns.com

- ☐ Approved, as is
- ☐ Approved, w/ changes
- ☐ Requires New Layout
- ☐ Rejected

Customer Signature Required

Date Signed

Height	Width	Sq. Ft.
3'-4"	5'-9.375"	19.3

© Copyright 2021
All original artwork and design is the sole property of Maineline Graphics, LLC, and all rights are reserved until services rendered to client are paid in full.

Roseland
Haus 25
25 Christopher Columbus Drive
Jersey City, NJ

Project Manager
G Pugliese
Designer
T Sullivan

Rev.

Production will not begin without a signed and checked approval on all final layouts.



Please proof this layout carefully, check the appropriate box, sign and date.

Return layout(s) directly to your Project Manager listed above or info@mainelinesigns.com

- ☐ Approved, as is
☐ Approved, w/ changes
☐ Requires New Layout
☐ Rejected



Customer Signature Required

Date Signed

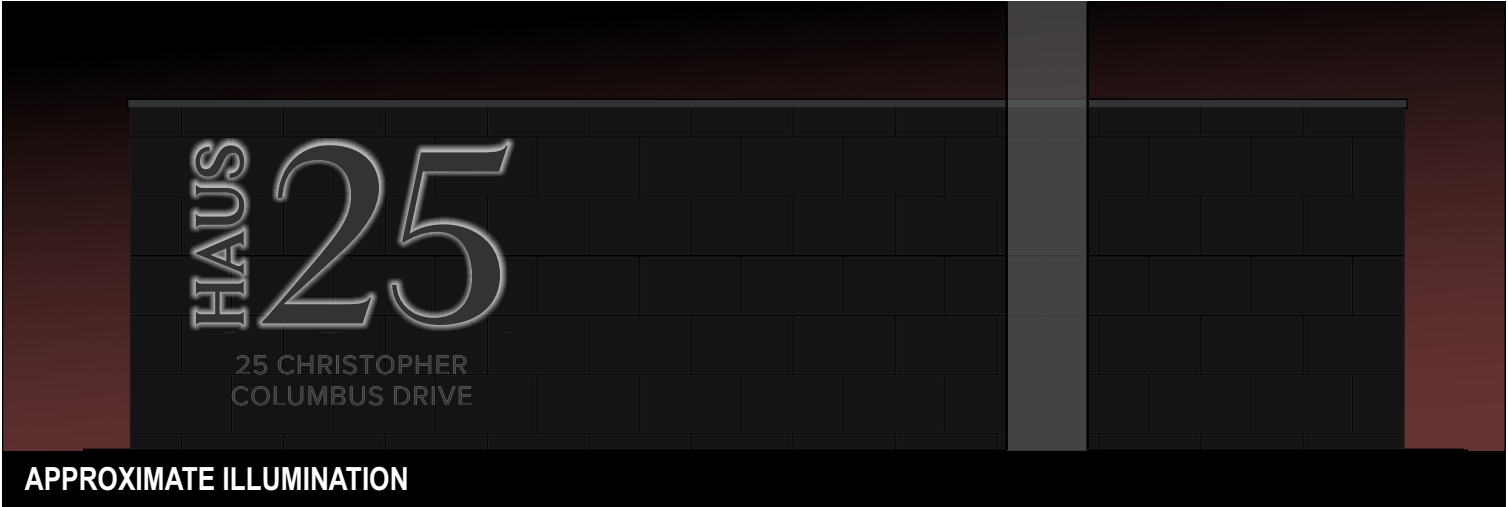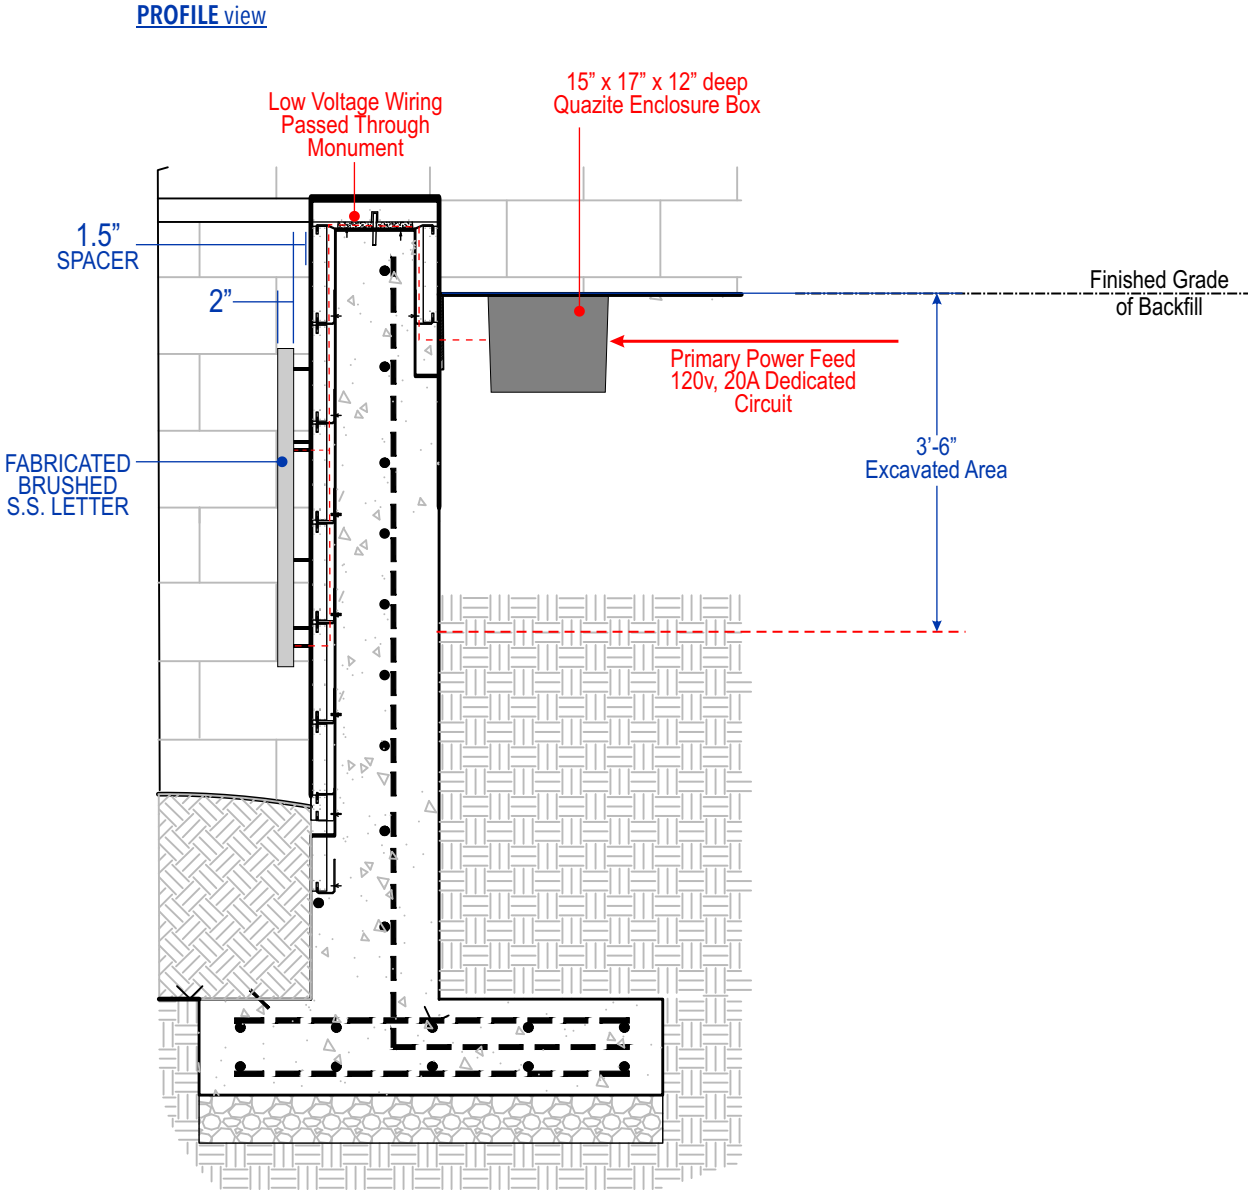

APPROXIMATE ILLUMINATION

Scale	Sign Code E.01	Total Qty
1/2"=1'-0"	Monument Letters	1

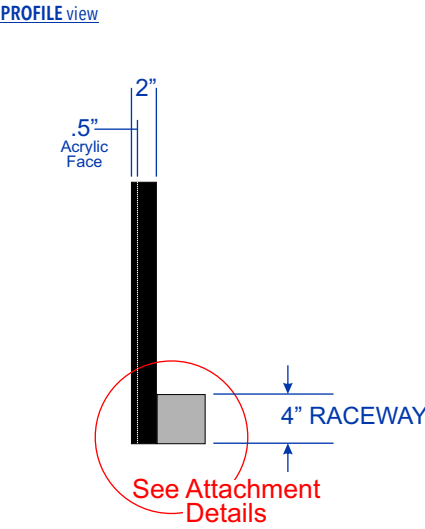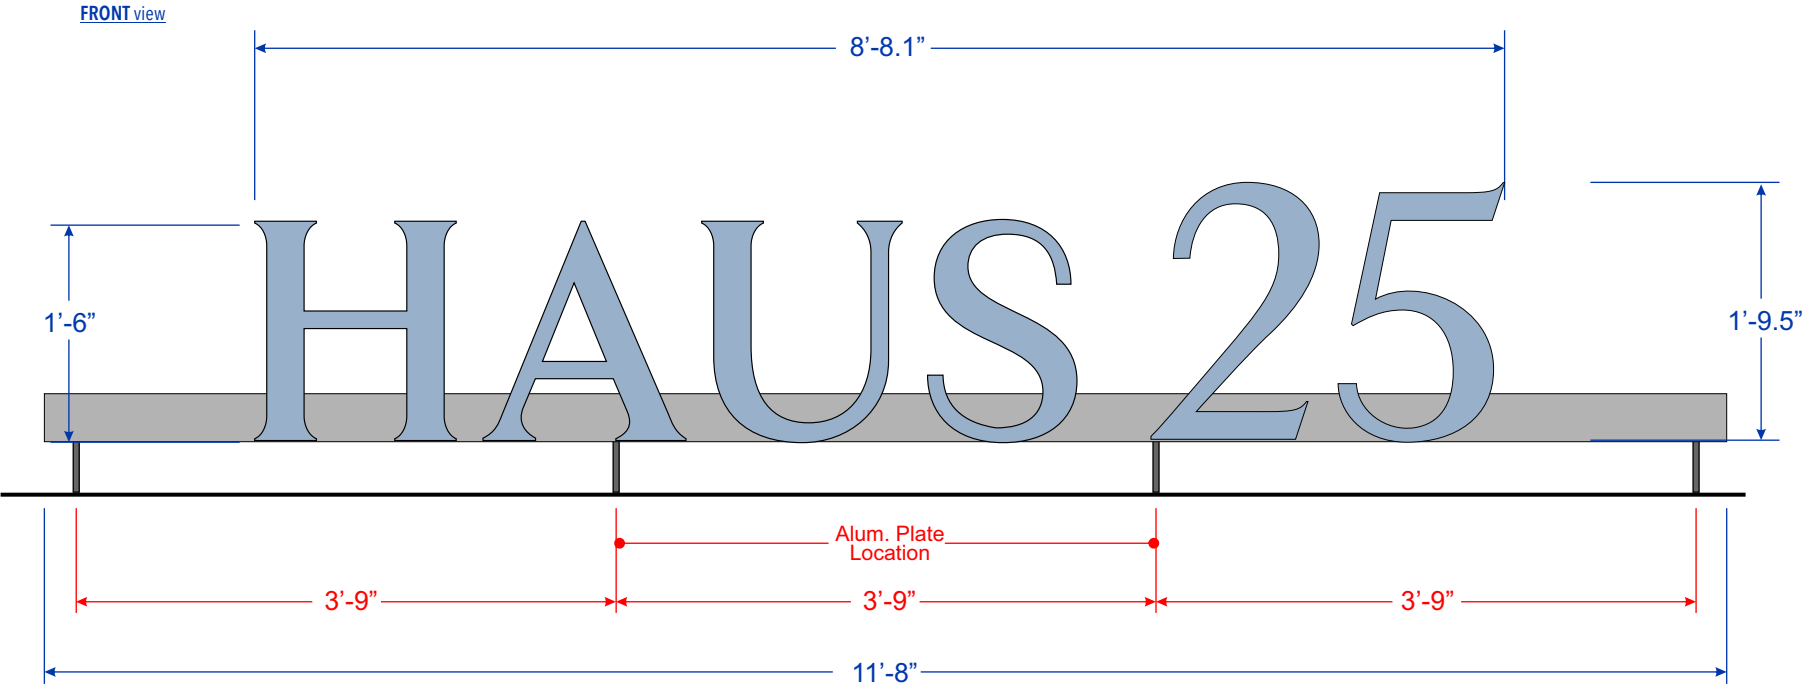

COLORS & FINISHES

- PMS 644C
- Black
- TBD - Raceway color

colors shown are representation only

SPECIFICATIONS

Copy:
Face-lit 2" fabricated aluminum letter. 1/2"translucent clear acrylic face with surface applied vinyl. Mounted to 4" x 4" aluminum raceway. White LED illumination.

Power Requirement: 120v, 20A dedicated circuit.

INSTALLATION

Mount method: 4" x 4" Angle clips mounted to client provided steel blades.

maineline
CUSTOM SIGNAGE SYSTEMS
603.588.3177
mainelinesigns.com

© Copyright 2021
All original artwork and design is the sole property of MaineLine Graphics, LLC, and all rights are reserved until services rendered to client are paid in full.

Roseland
Haus 25
25 Christopher Columbus Drive
Jersey City, NJ

Project Manager
G Pugliese
Designer
T Sullivan

Rev.

Production will not begin without a signed and checked approval on all final layouts.

Please proof this layout carefully, check the appropriate box, sign and date.

Return layout(s) directly to your Project Manager listed above or info@mainelinesigns.com

- ☐ Approved, as is
- ☐ Approved, w/ changes
- ☐ Requires New Layout
- ☐ Rejected


Customer Signature Required

Date Signed



Height	Width	Sq. Ft.
1'-9.5"	8'-8.1"	15.54



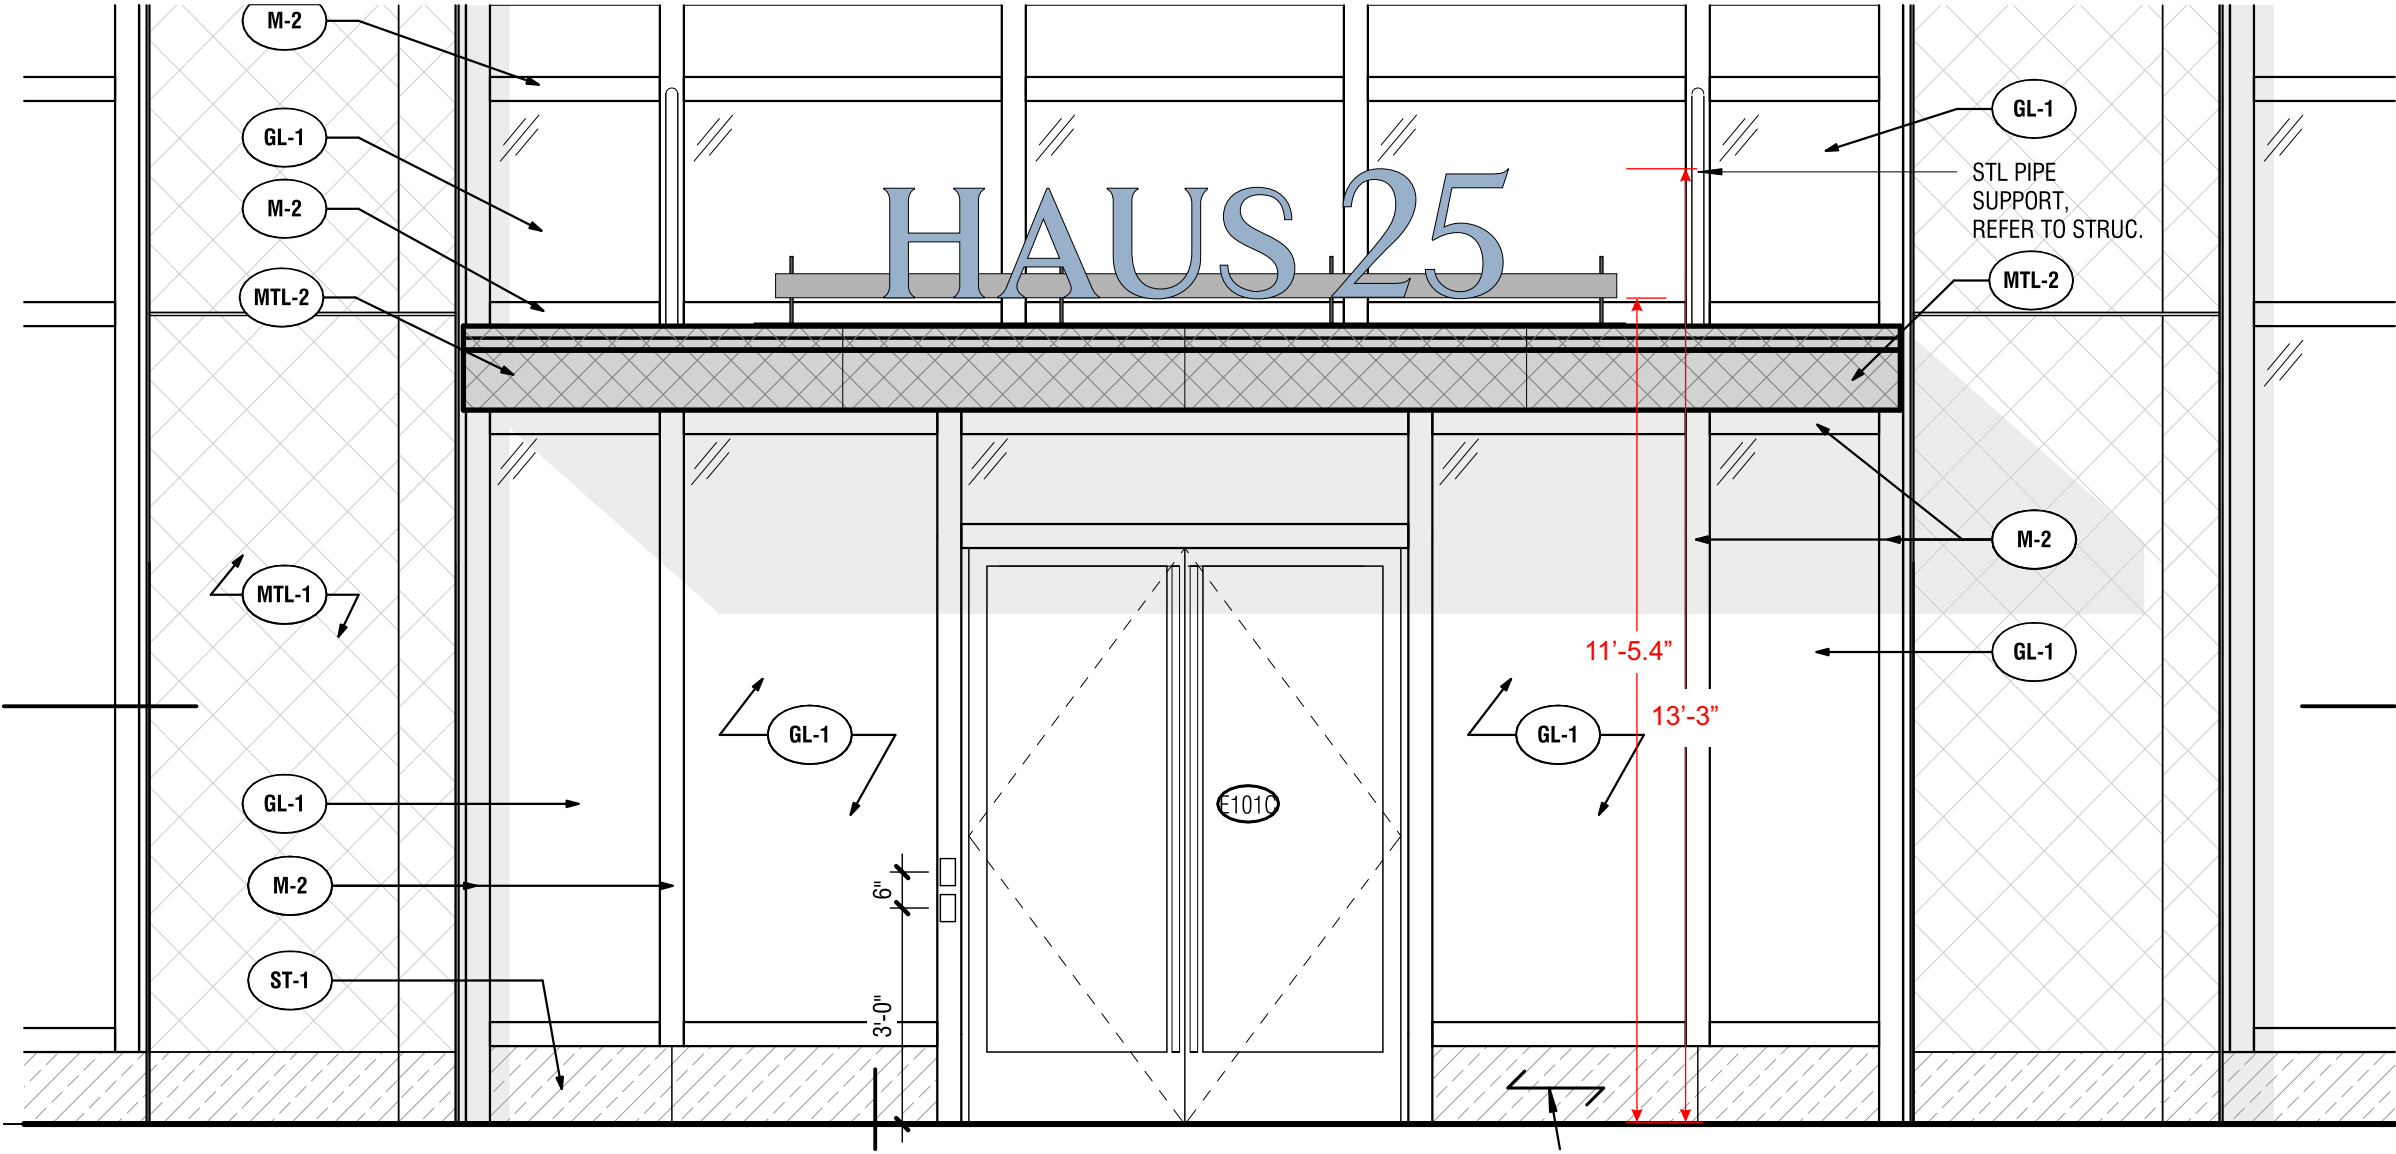

NORTH ENTRY ELEVATION

© Copyright 2021
All original artwork and design is the sole property of MainLine Graphics, LLC, and all rights are reserved until services rendered to client are paid in full.

Roseland
Haus 25
25 Christopher Columbus Drive
Jersey City, NJ

Project Manager
G Pugliese
Designer
T Sullivan

Rev.

Production will not begin without a signed and checked approval on all final layouts.

Please proof this layout carefully, check the appropriate box, sign and date.


Return layout(s) directly to your Project Manager listed above or info@mainelinesigns.com

- ☐ Approved, as is
☐ Approved, w/ changes
☐ Requires New Layout
☐ Rejected

Customer Signature Required

Date Signed

FRONT view

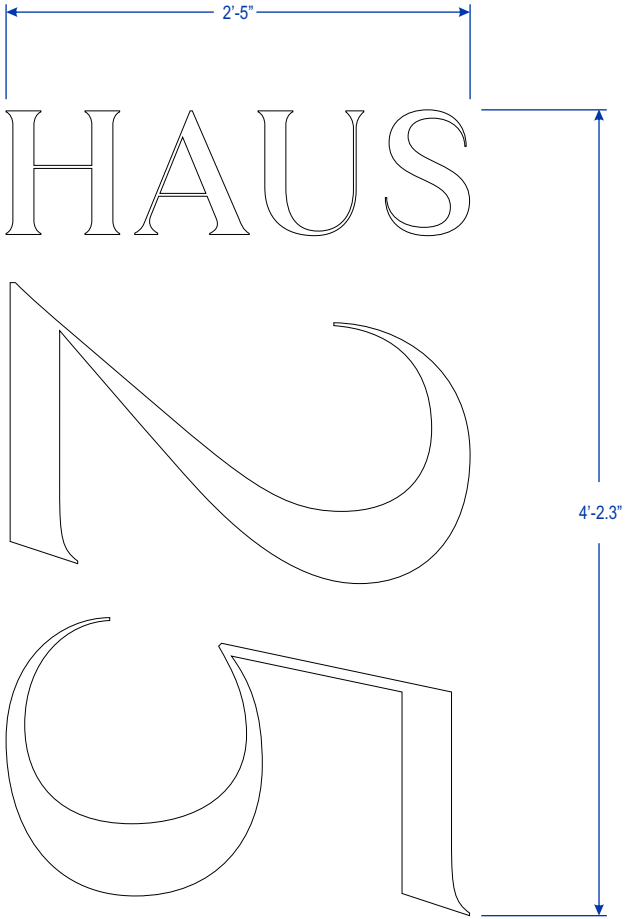

FRONT view



WEST ENTRY ELEVATION - SCALE: 1/4"=1'-0"

White

COLORS & FINISHES

colors shown are representation only

Copy:
Reverse applied white vinyl

SPECIFICATIONS

© Copyright 2021
All original artwork and design is the sole property of MainLine Graphics, LLC, and all rights are reserved until services rendered to client are paid in full.

Roseland
Haus 25
25 Christopher Columbus Drive
Jersey City, NJ

Project Manager
G Pugliese
Designer
T Sullivan

Rev.

INSTALLATION

Production will not begin without a signed and checked approval on all final layouts.

Please proof this layout carefully, check the appropriate box, sign and date.

Return layout(s) directly to your Project Manager listed above or info@mainelinesigns.com


- ☐ Approved, as is
☐ Approved, w/ changes
☐ Requires New Layout
☐ Rejected

Customer Signature Required

Date Signed

Height	Width	Sq. Ft.
2'-5"	4'-2.3"	10.1

Scale	Sign Code	Total Qty
1"=1'-0"	E.03 Window Vinyl	1

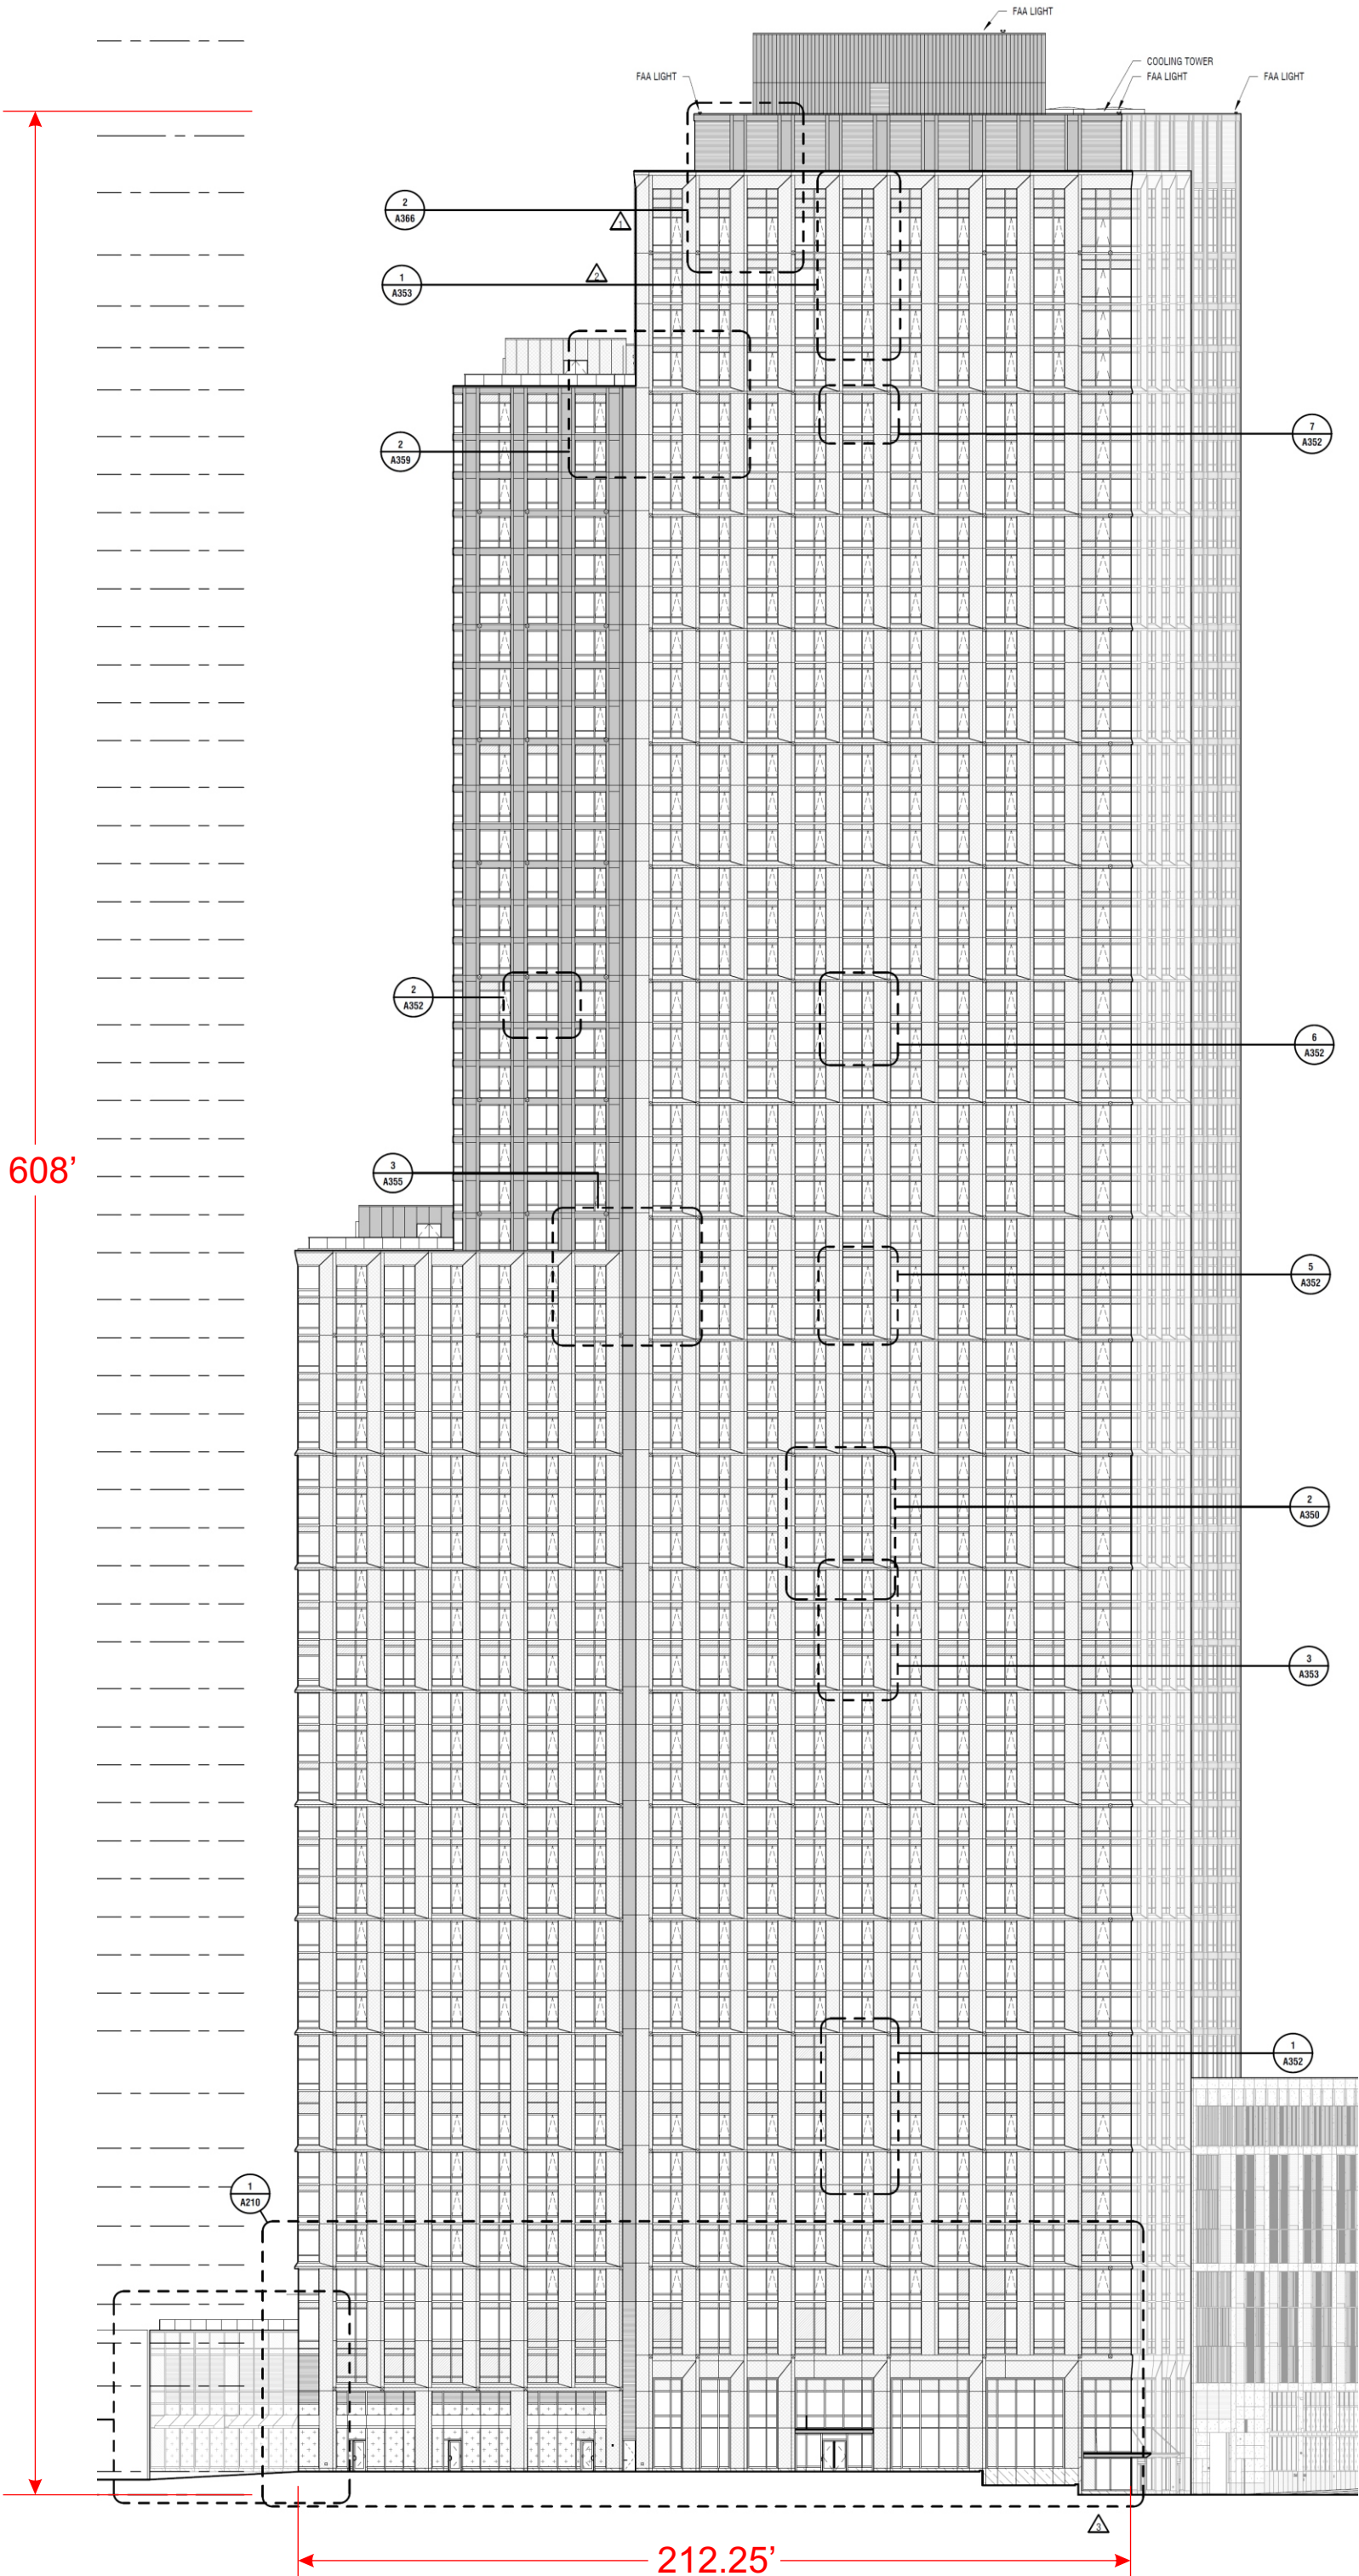

NORTH ELEVATION - SCALE: 1:500


maineline
CUSTOM SIGNAGE SYSTEMS
603.588.3177
mainelinesigns.com

© Copyright 2021
All original artwork and design is the sole property of Maineline Graphics, LLC, and all rights are reserved until services rendered to client are paid in full.

Roseland
Haus 25
25 Christopher Columbus Drive
Jersey City, NJ

Project Manager
G Pugliese
Designer
T Sullivan

Rev.

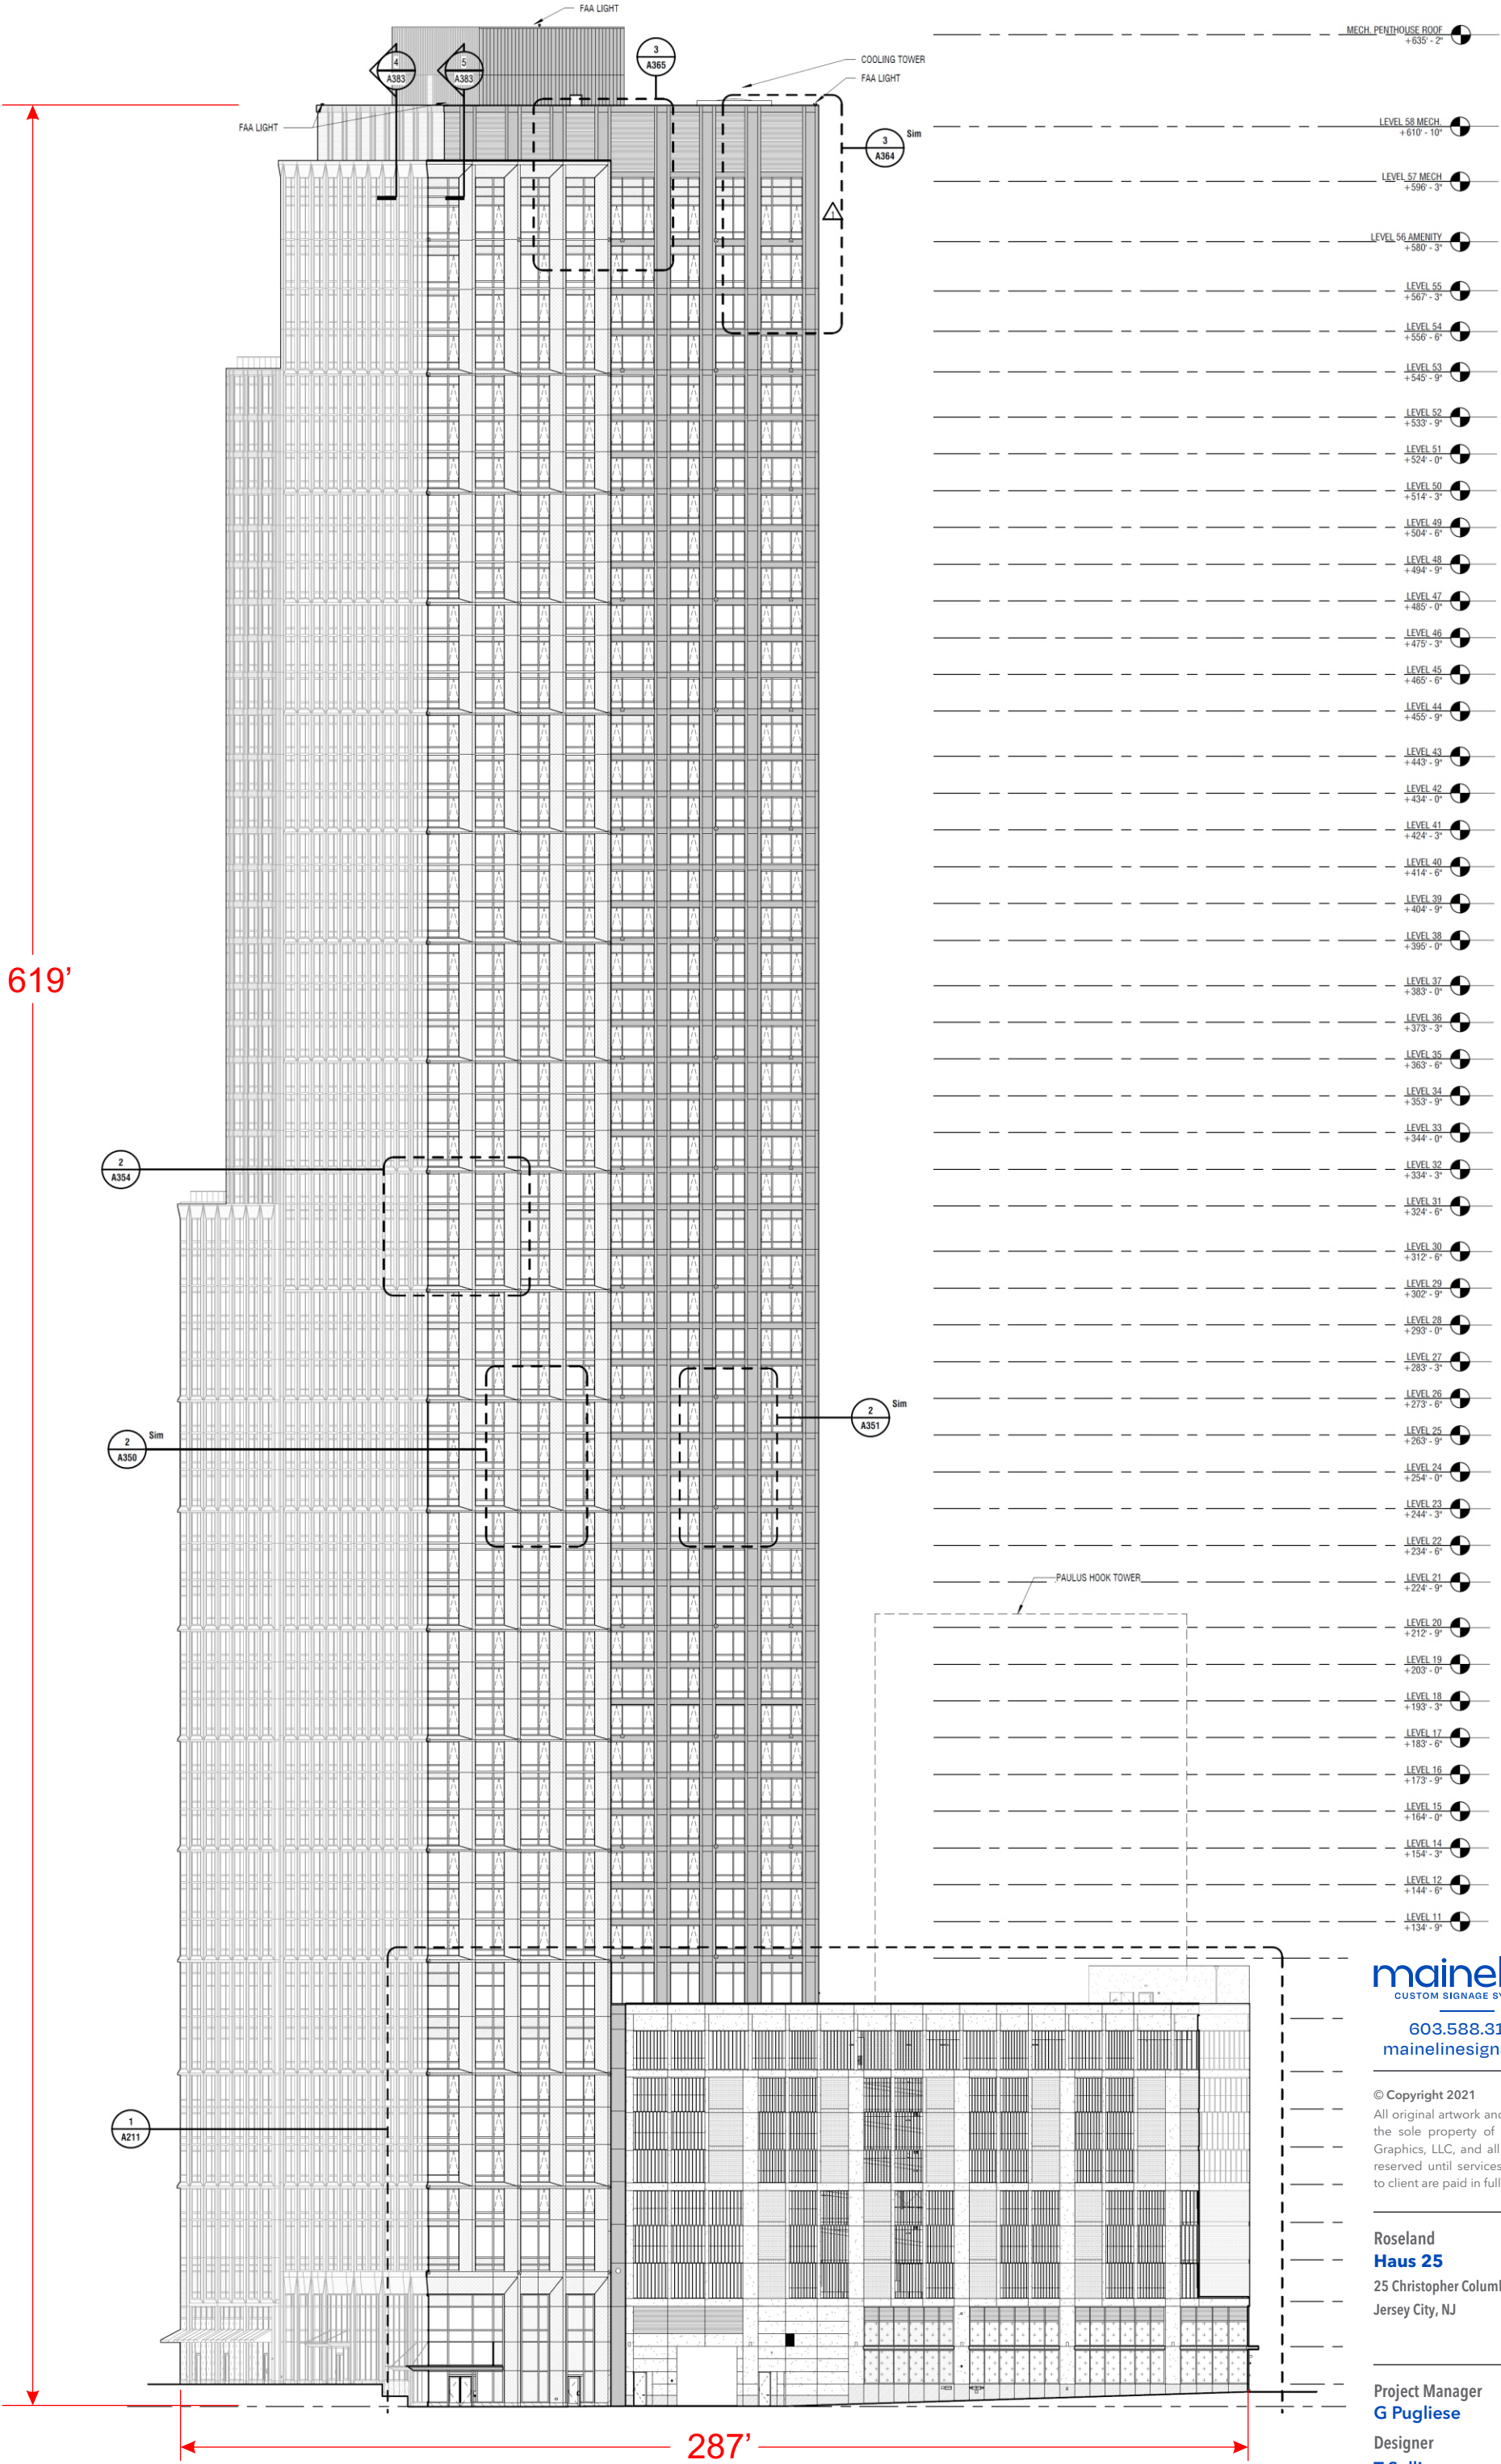

maineline
CUSTOM SIGNAGE SYSTEMS
603.588.3177
mainelinesigns.com

© Copyright 2021
All original artwork and design is the sole property of MainLine Graphics, LLC, and all rights are reserved until services rendered to client are paid in full.

Roseland
Haus 25
25 Christopher Columbus Drive
Jersey City, NJ

Project Manager
G Pugliese
Designer
T Sullivan

Rev.