


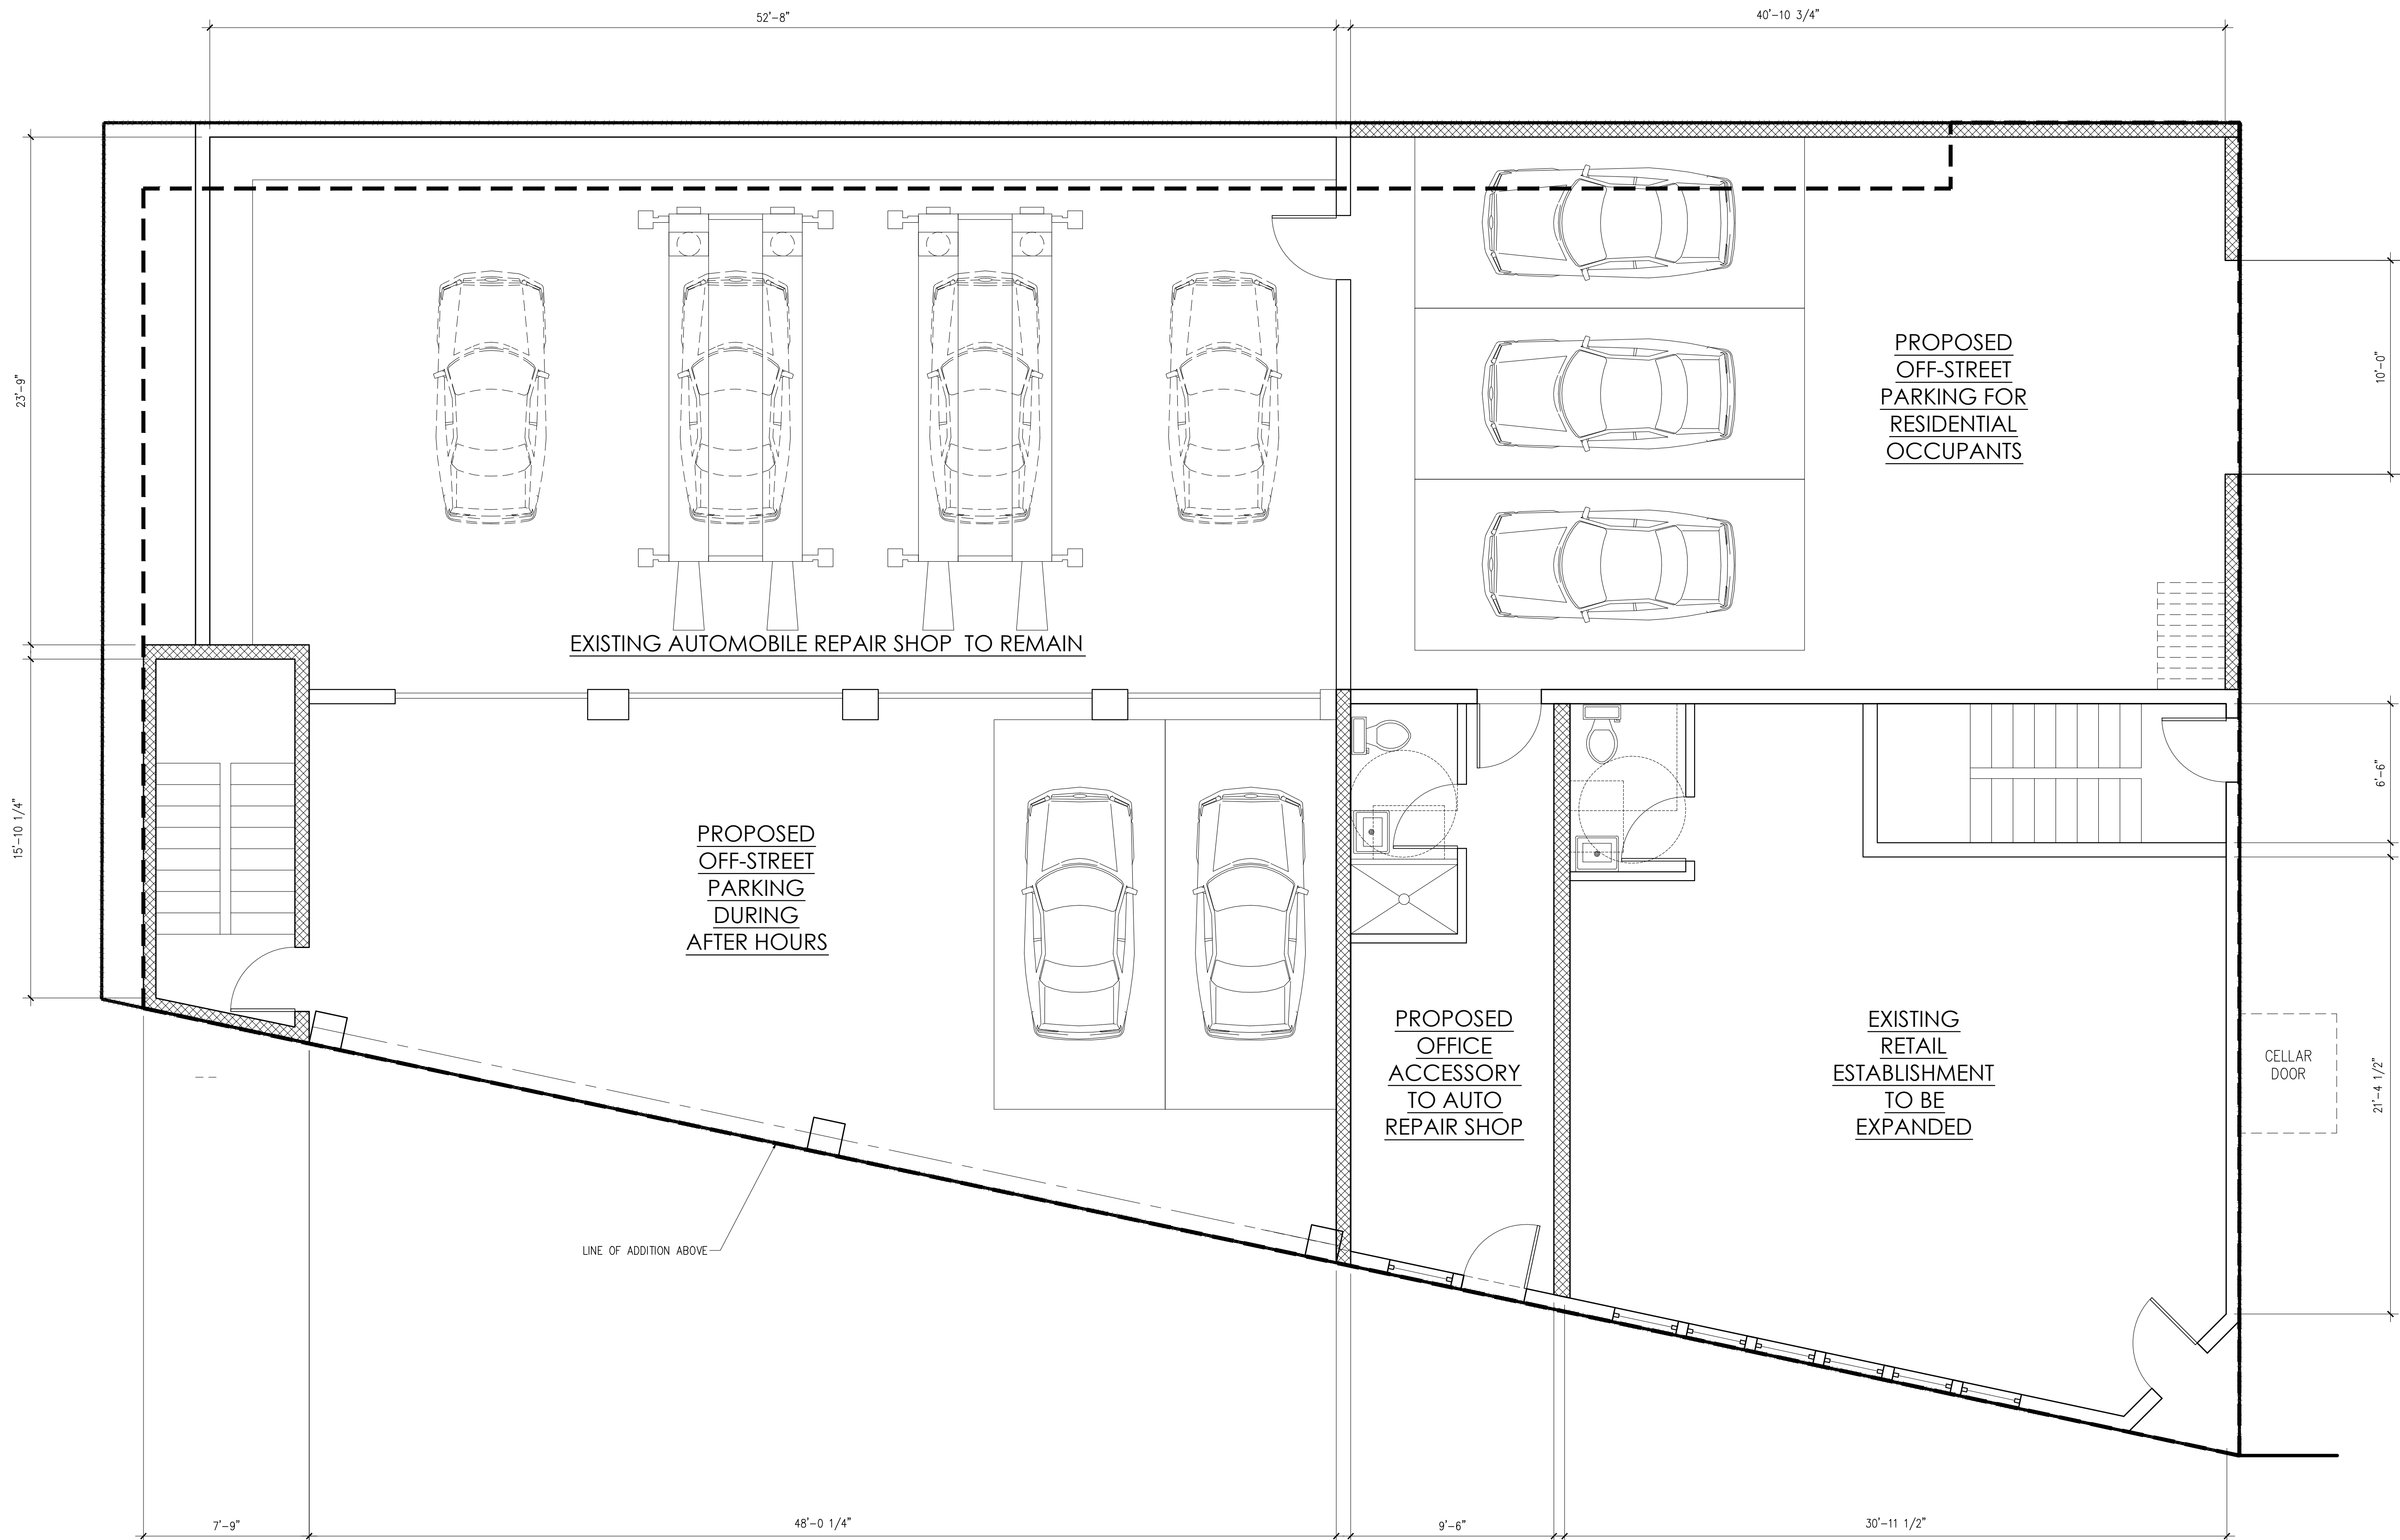

RA

Design & Consultants LLP

35 Journal Square
Suite 402
Jersey City, New Jersey 07306
t. (201) 680-7132
www.radcllp.com

© 2017 RA DESIGN & CONSULTANTS, LLP


3	05/26/2018	REVISION
2	03/29/2018	REVISION
1	03/28/2018	REVISION
NO.	DATE	COMMENT

ADDRESS 3373-3379 JOHN F. KENNEDY BOULEVARD
JERSEY CITY, NEW JERSEY
BLOCK: 3406, LOTS: 17 & 18


PROJECT ADDITION TO AN EXISTING MIXED-USE BUILDING

OWNER RAMZI SAWAGED
3373 JOHN F. KENNEDY BOULEVARD, JERSEY CITY, NJ

DRAWING TITLE SECOND FLOOR PLAN

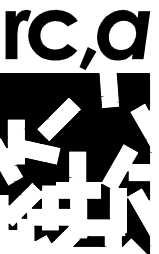ARCHITECT OF RECORD
 raul cabato, architect
5 drift road,
watchung, new jersey 07069
t. (201) 513-4983/f. (908) 222-8386
e. raul@rcabatoarchitect.com
nj license no. 21A101463700
ny license no. 025075

DRAWN BY MB/RC	SCALE AS NOTED
CHECKED BY RC/SA	DATE JANUARY 12, 2018
FILE	BUILDING PLAN ID NUMBER
PAGE NO.	A-102.00

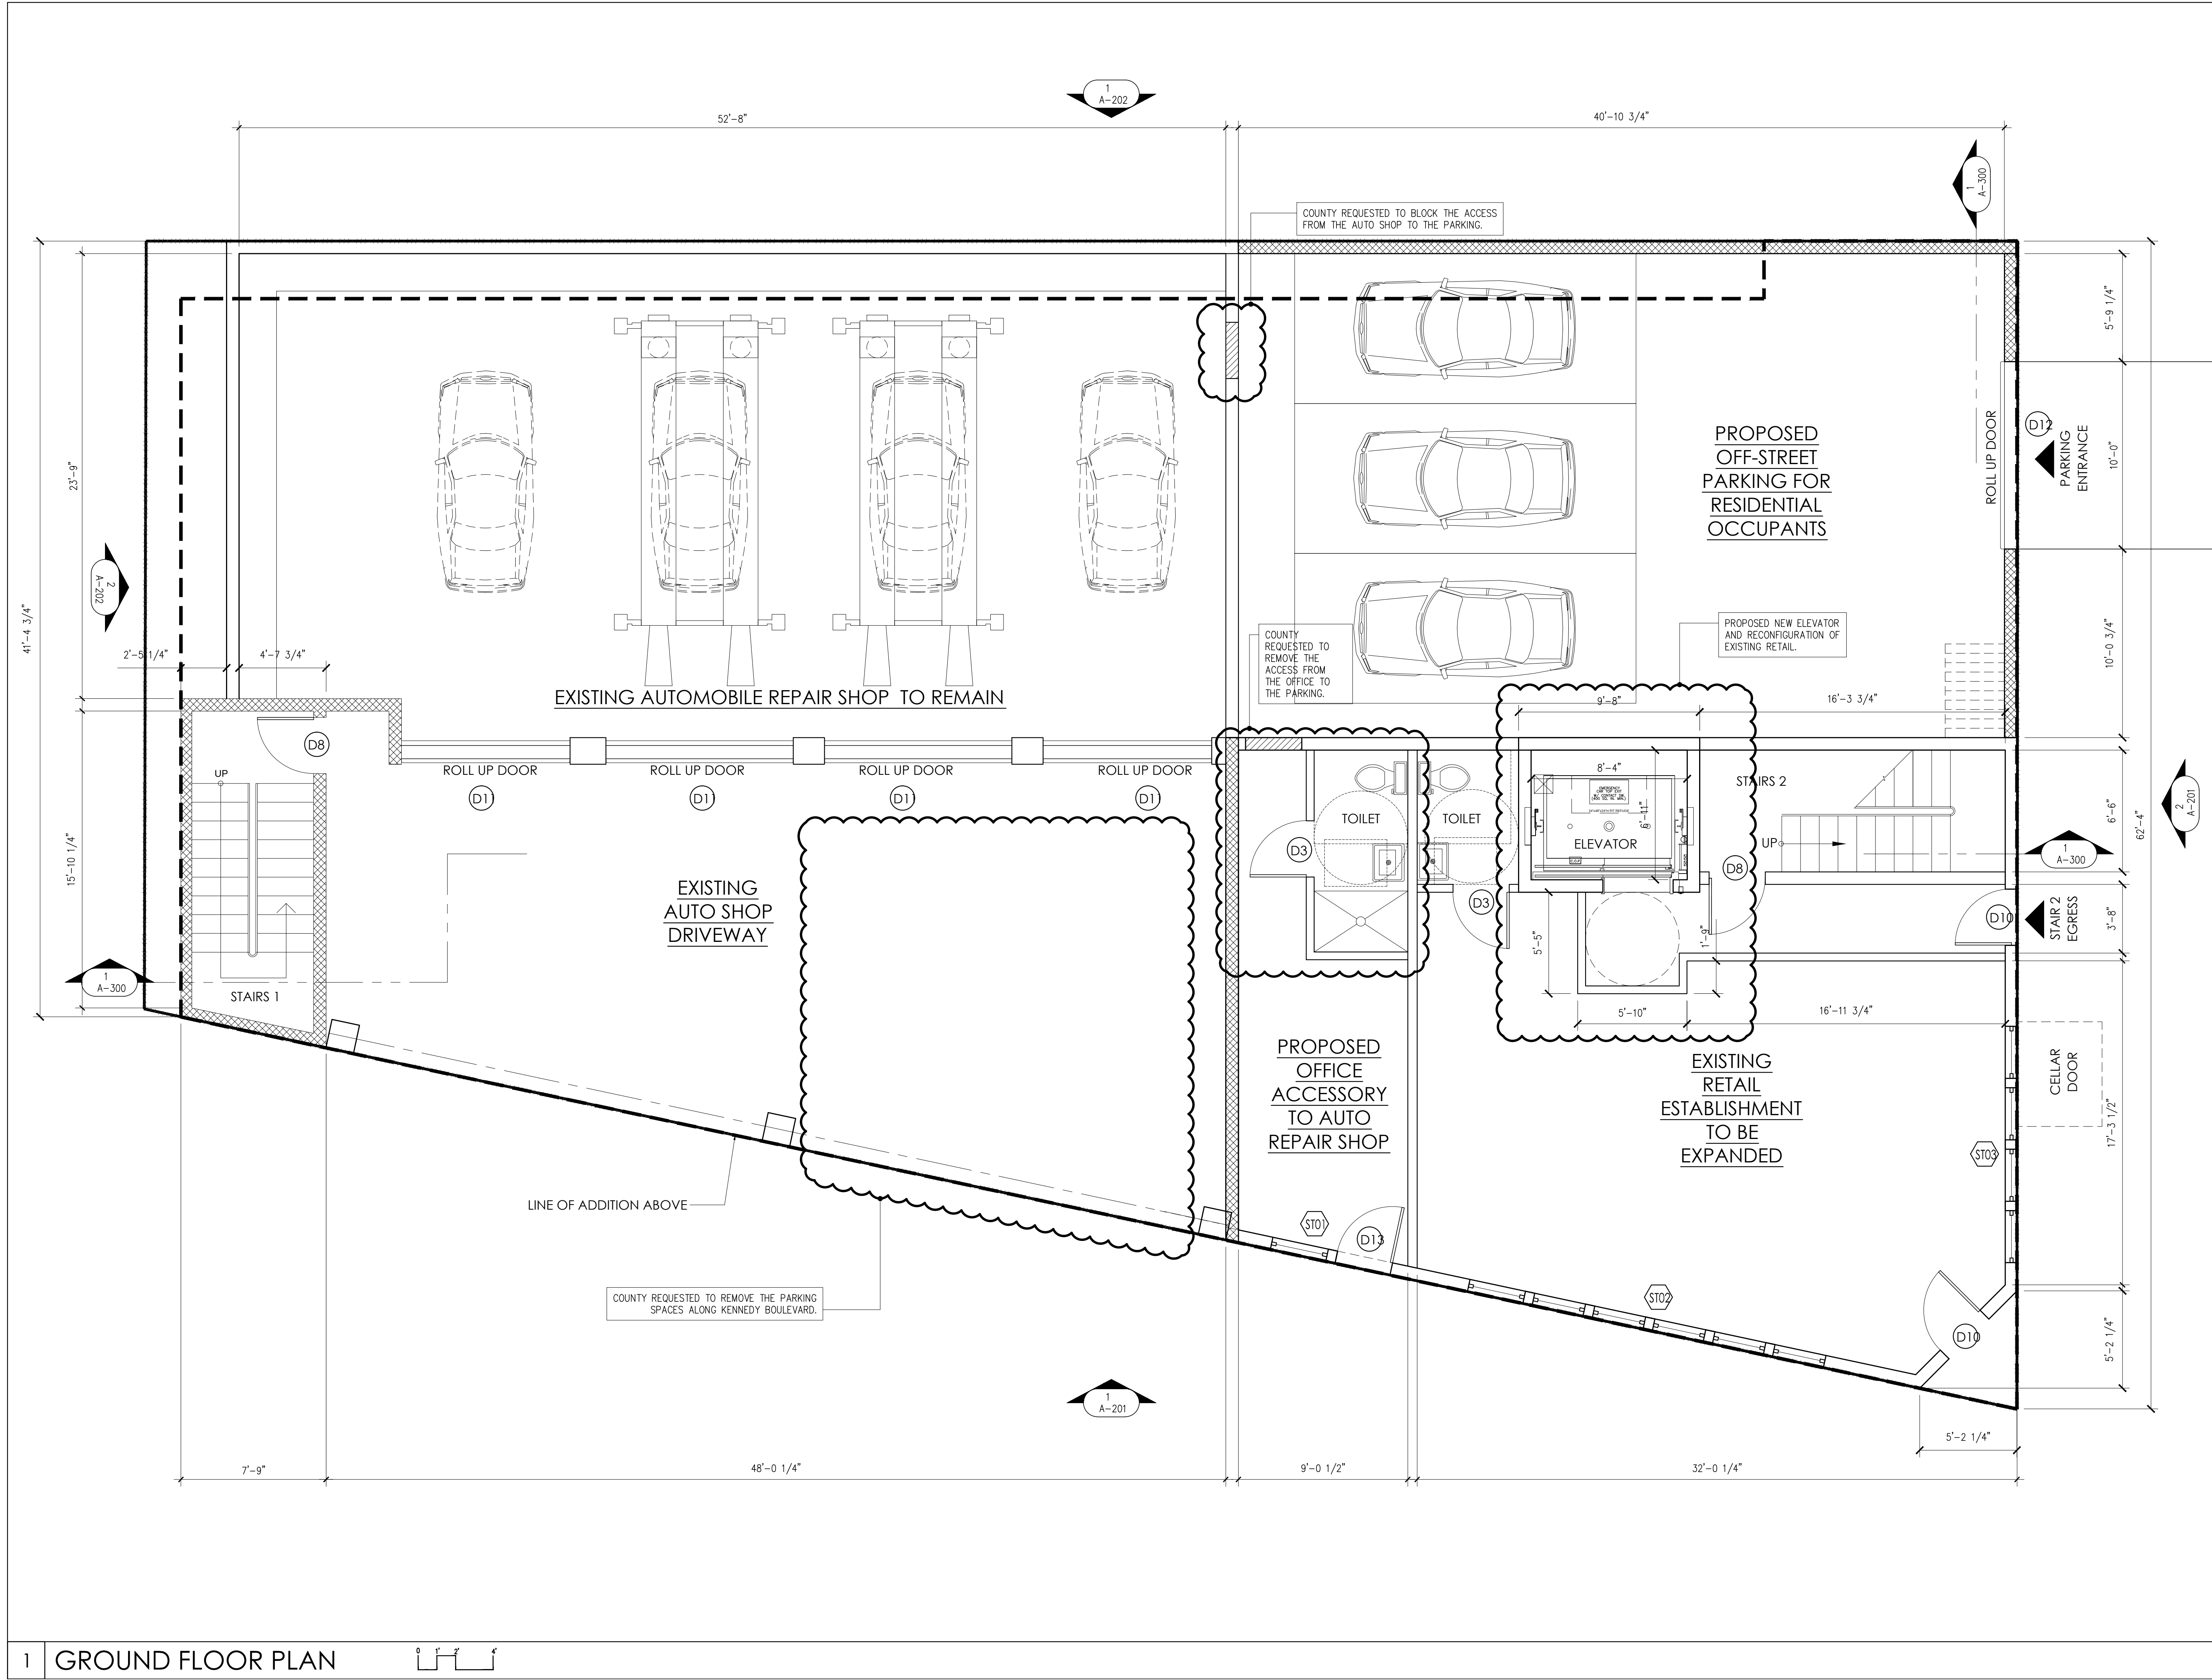

RA

Design & Consultants LLP

35 Journal Square
Suite 402
Jersey City, New Jersey 07306

t. (201) 680-7132
www.radellp.com

Raul Cabato, Architect
email: raul@radellp.com

Connecticut License No. 13834
New Jersey License No. 21A101463700
New York License No. 025075

4	09/20/2018	REVISION
3	05/26/2018	REVISION
2	03/29/2018	REVISION
1	03/28/2018	REVISION
NO.	DATE	COMMENT

APPROVAL STAMPS AND SIGNATURES

DRAWING TITLE
GROUND FLOOR PLAN

BSCAN STICKER

PROJECT NAME AND ADDRESS
3373-3379 JOHN F. KENNEDY BOULEVARD
JERSEY CITY, NEW JERSEY
BLOCK: 3406, LOTS: 17 & 18

PROJECT DESCRIPTION
ADDITION TO AN EXISTING MIXED-USE BUILDING

OWNER'S NAME AND ADDRESS
RAMZI SAWAGED
3373 JOHN F. KENNEDY BOULEVARD
JERSEY CITY, NJ

SEAL

DRAWN BY
MB/RC

CHECKED BY
RC/SA

FILE

PAGE NO.

SCALE
AS NOTED

DATE
NOVEMBER 1, 2017


BUILDING PLAN ID NUMBER
A-101.00

RA

Design & Consultants
LLP

35 Journal Square
Suite 402
Jersey City, New
Jersey 07306
t. (201) 680-7132
www.radcllp.com

© 2017 RA DESIGN & CONSULTANTS, LLP

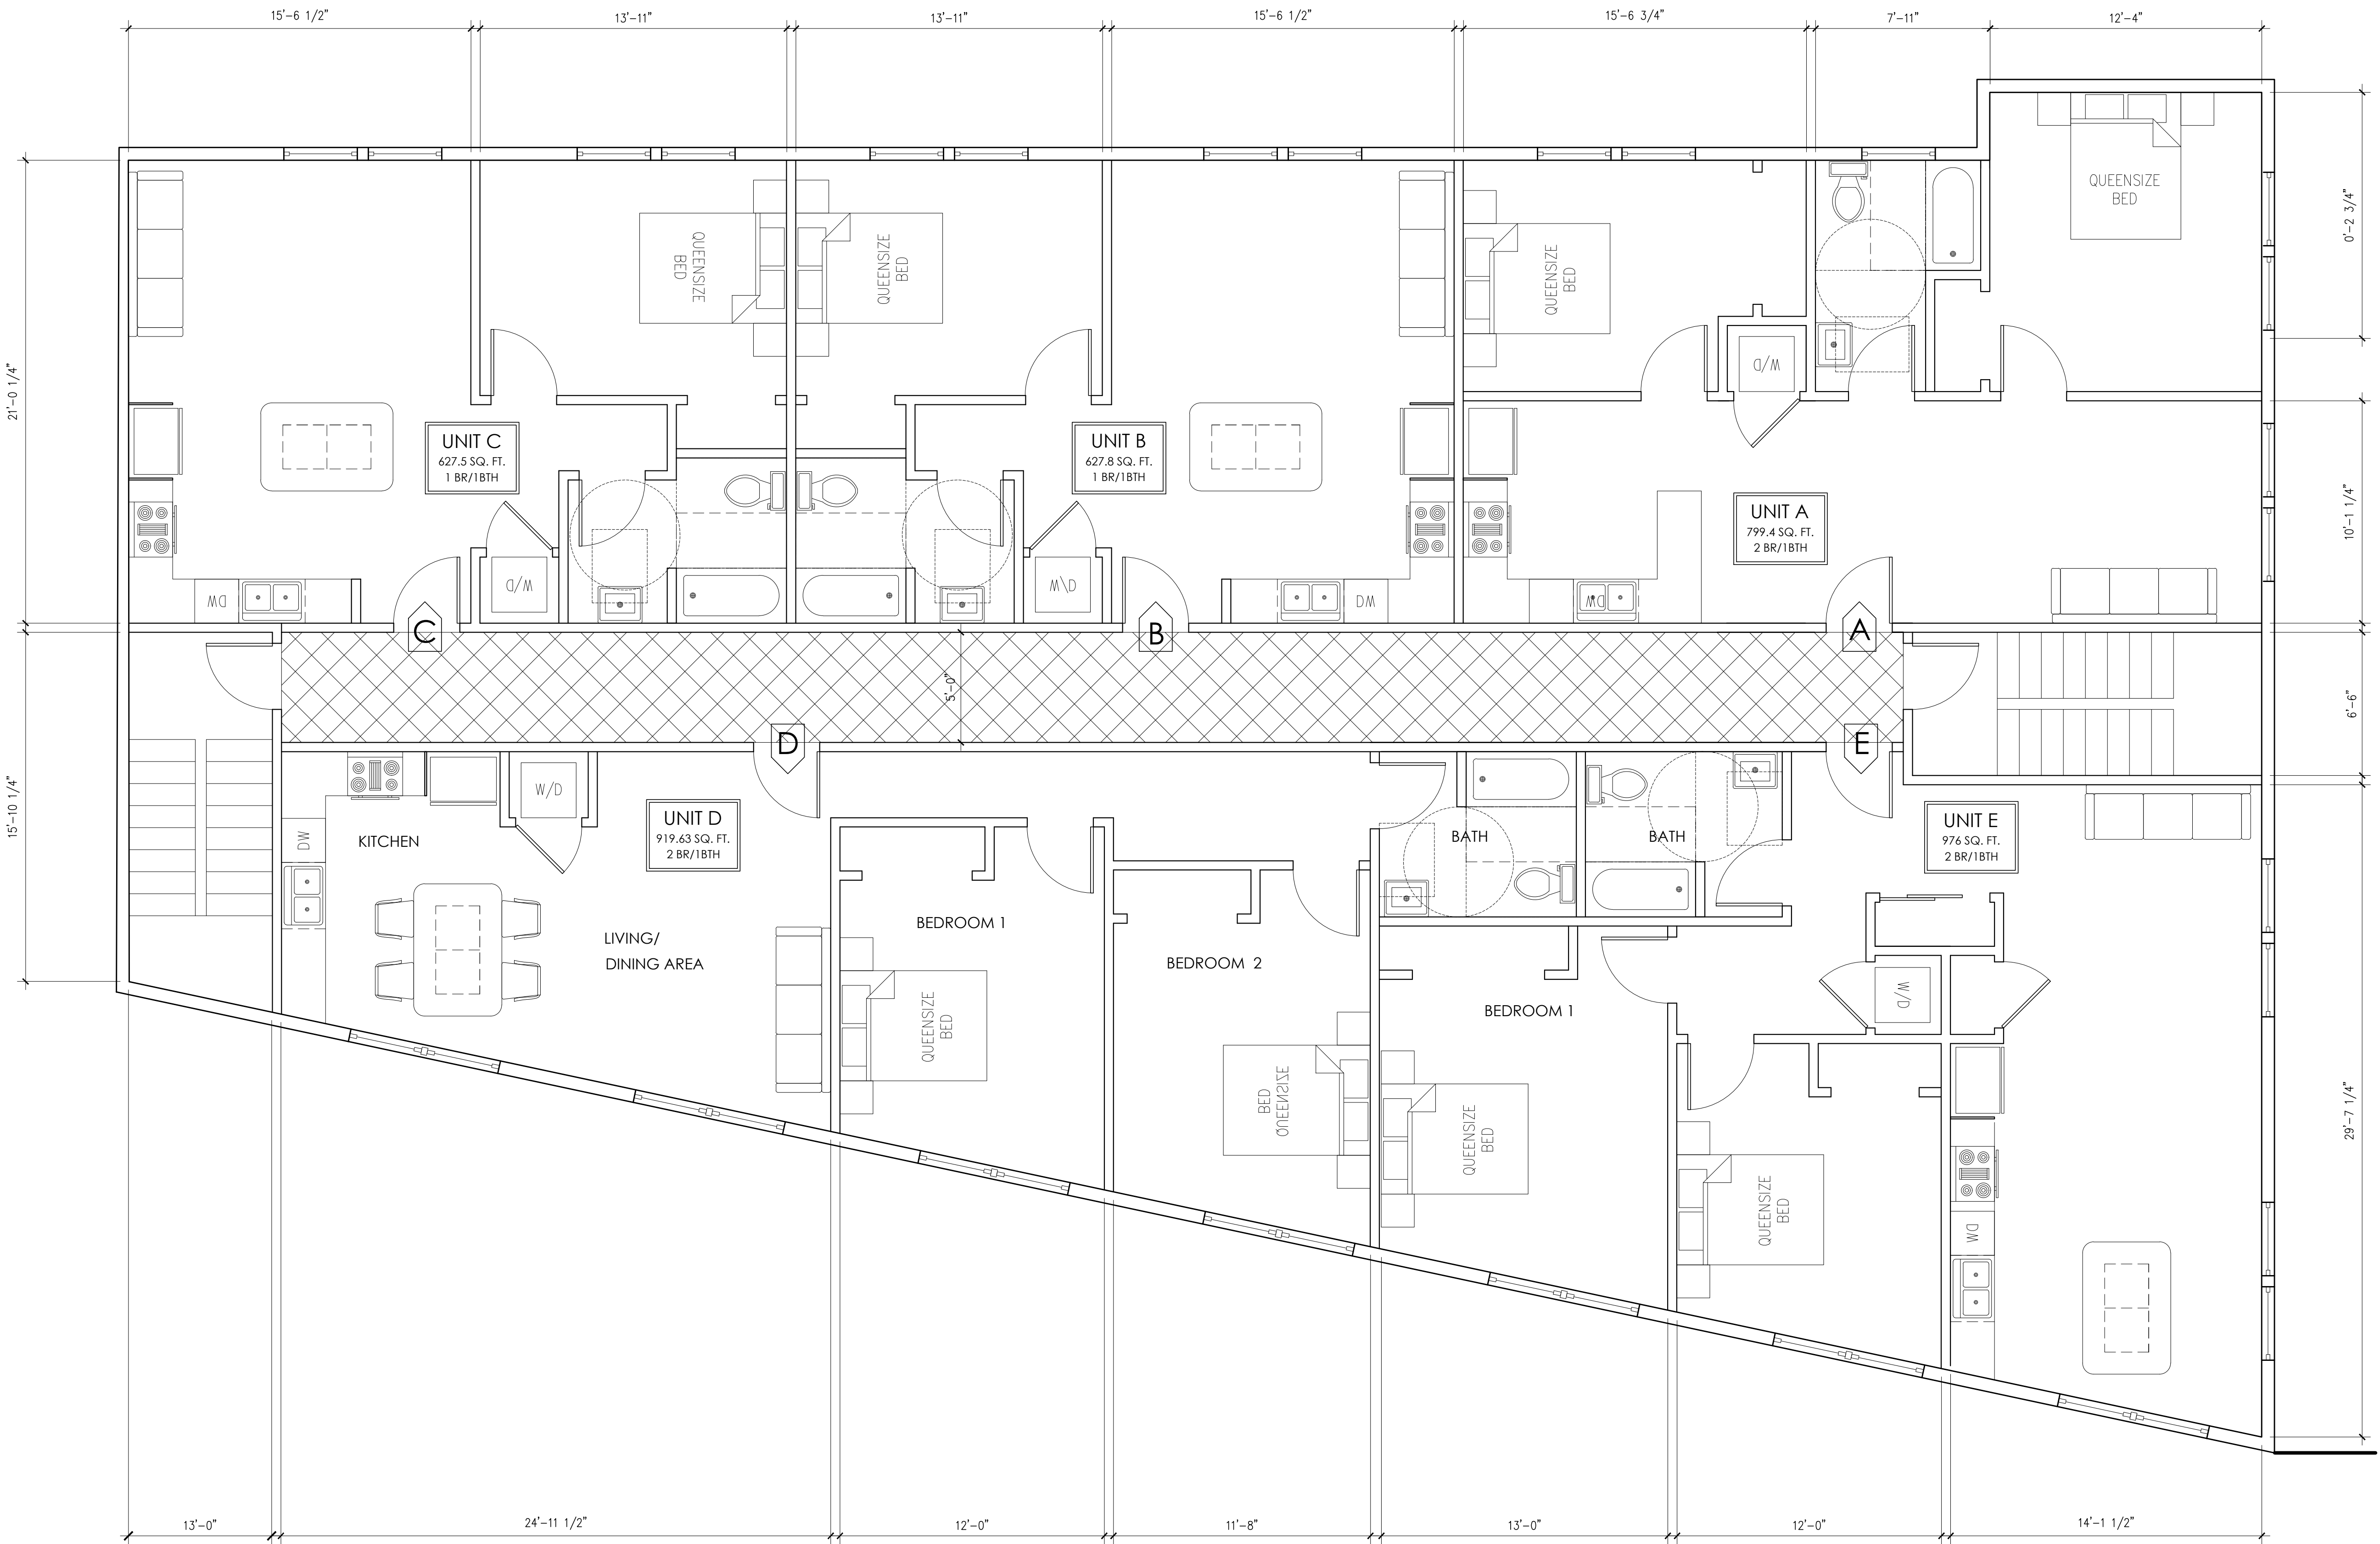


3	05/26/2018	REVISION
2	03/29/2018	REVISION
1	03/28/2018	REVISION
NO.	DATE	COMMENT

ADDRESS 3373-3379 JOHN F. KENNEDY BOULEVARD
JERSEY CITY, NEW JERSEY
BLOCK: 3406, LOTS: 17 & 18


PROJECT ADDITION TO AN EXISTING MIXED-USE BUILDING

OWNER RAMZI SAWAGED
3373 JOHN F. KENNEDY BOULEVARD, JERSEY CITY, NJ

DRAWING TITLE SECOND FLOOR PLAN

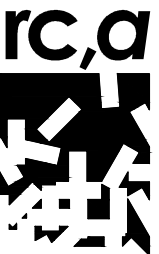ARCHITECT OF RECORD
 raul cabato, architect
5 drift road,
watchung, new jersey 07069
t. (201) 513-4983/f. (908) 222-8386
e. raul@rcabatoarchitect.com
nj license no. 21A01463700
ny license no. 025075

DRAWN BY MB/RC	SCALE AS NOTED
CHECKED BY RC/SA	DATE JANUARY 12, 2018
FILE	BUILDING PLAN ID NUMBER
PAGE NO.	A-102.00

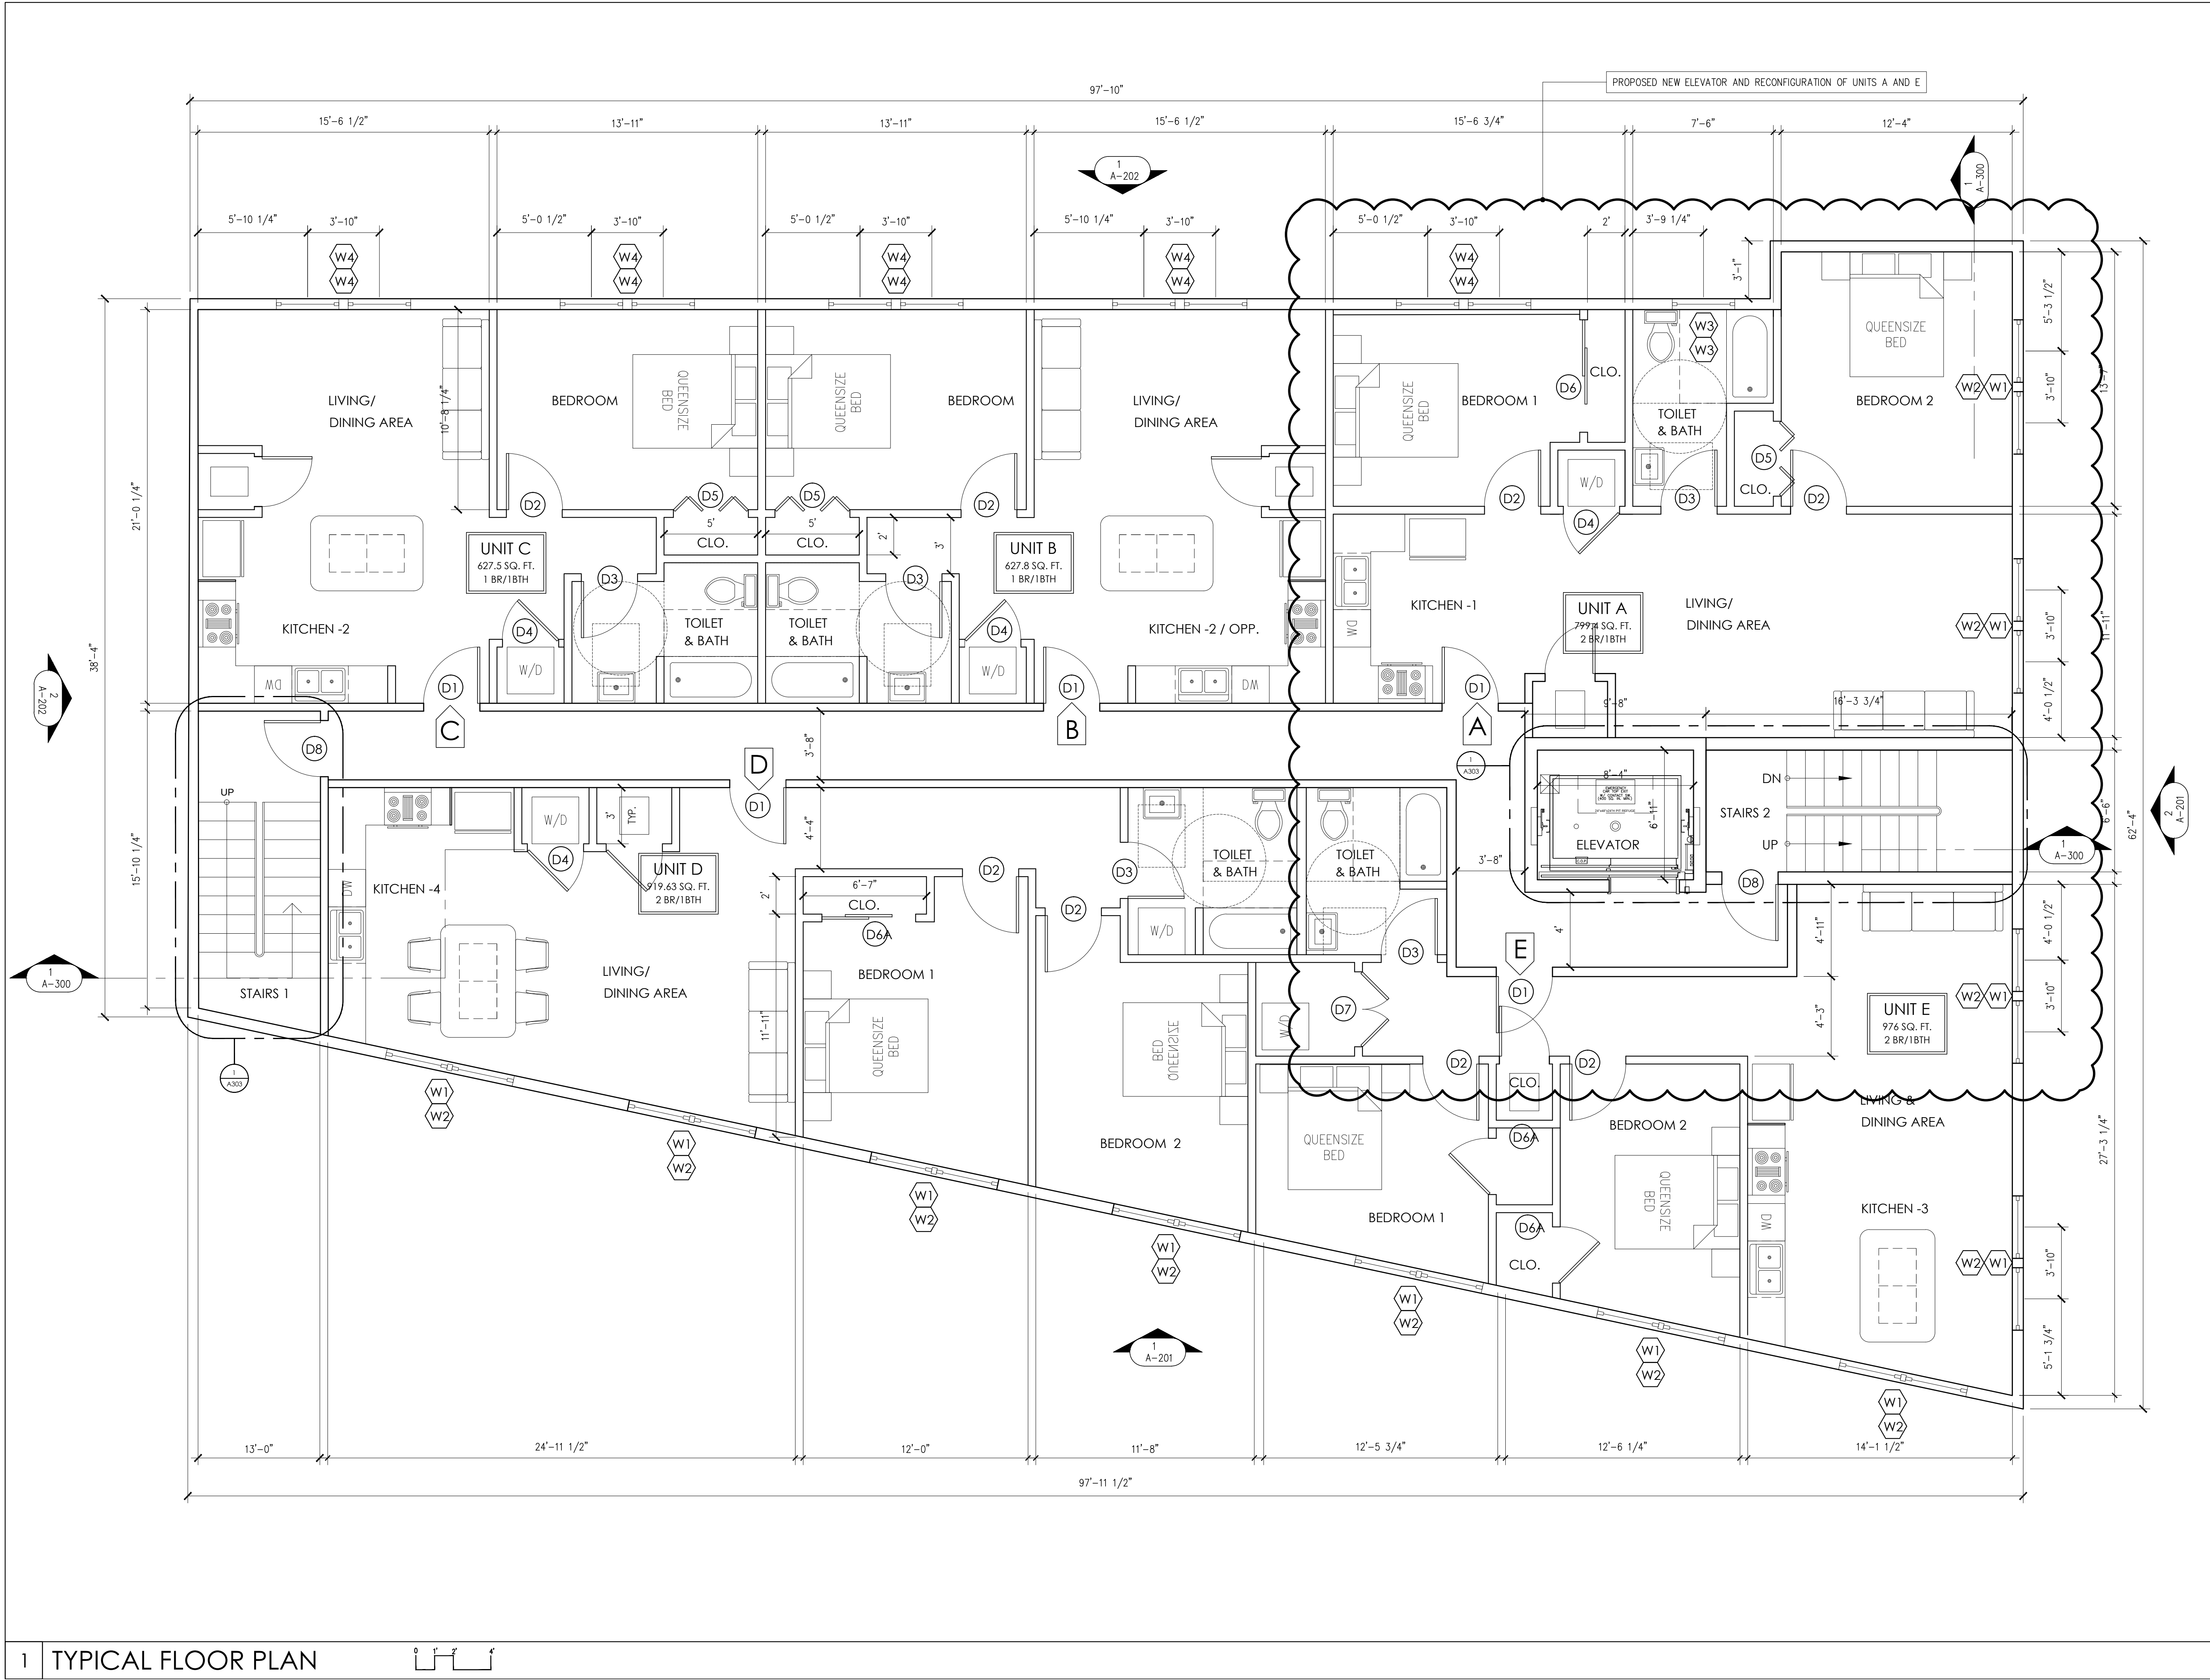

RA

Design & Consultants
LLP

35 Journal Square
Suite 402
Jersey City, New
Jersey 07306

t. (201) 680-7132
www.radellp.com


Raul Cabato, Architect
email: raul@radellp.com

Connecticut License No. 13834
New Jersey License No. 21A101463700
New York License No. 025075

4	09/20/2018	REVISION
3	05/26/2018	REVISION
2	03/29/2018	REVISION
1	03/28/2018	REVISION
NO.	DATE	COMMENT
APPROVAL STAMPS AND SIGNATURES		
DRAWING TITLE		BSCAN STICKER
TYPICAL FLOOR PLAN		
PROJECT NAME AND ADDRESS		
3373-3379 JOHN F. KENNEDY BOULEVARD JERSEY CITY, NEW JERSEY BLOCK: 3406, LOTS: 17 & 18		
PROJECT DESCRIPTION		
ADDITION TO AN EXISTING MIXED-USE BUILDING		
OWNER'S NAME AND ADDRESS		
RAMZI SAWAGED 3373 JOHN F. KENNEDY BOULEVARD JERSEY CITY, NJ		
SEAL	DRAWN BY MB/RC	SCALE AS NOTED
	CHECKED BY RC/SA	DATE NOVEMBER 1, 2017
	FILE	BUILDING PLAN ID NUMBER
	PAGE NO.	A-102.00

1

TYPICAL FLOOR PLAN

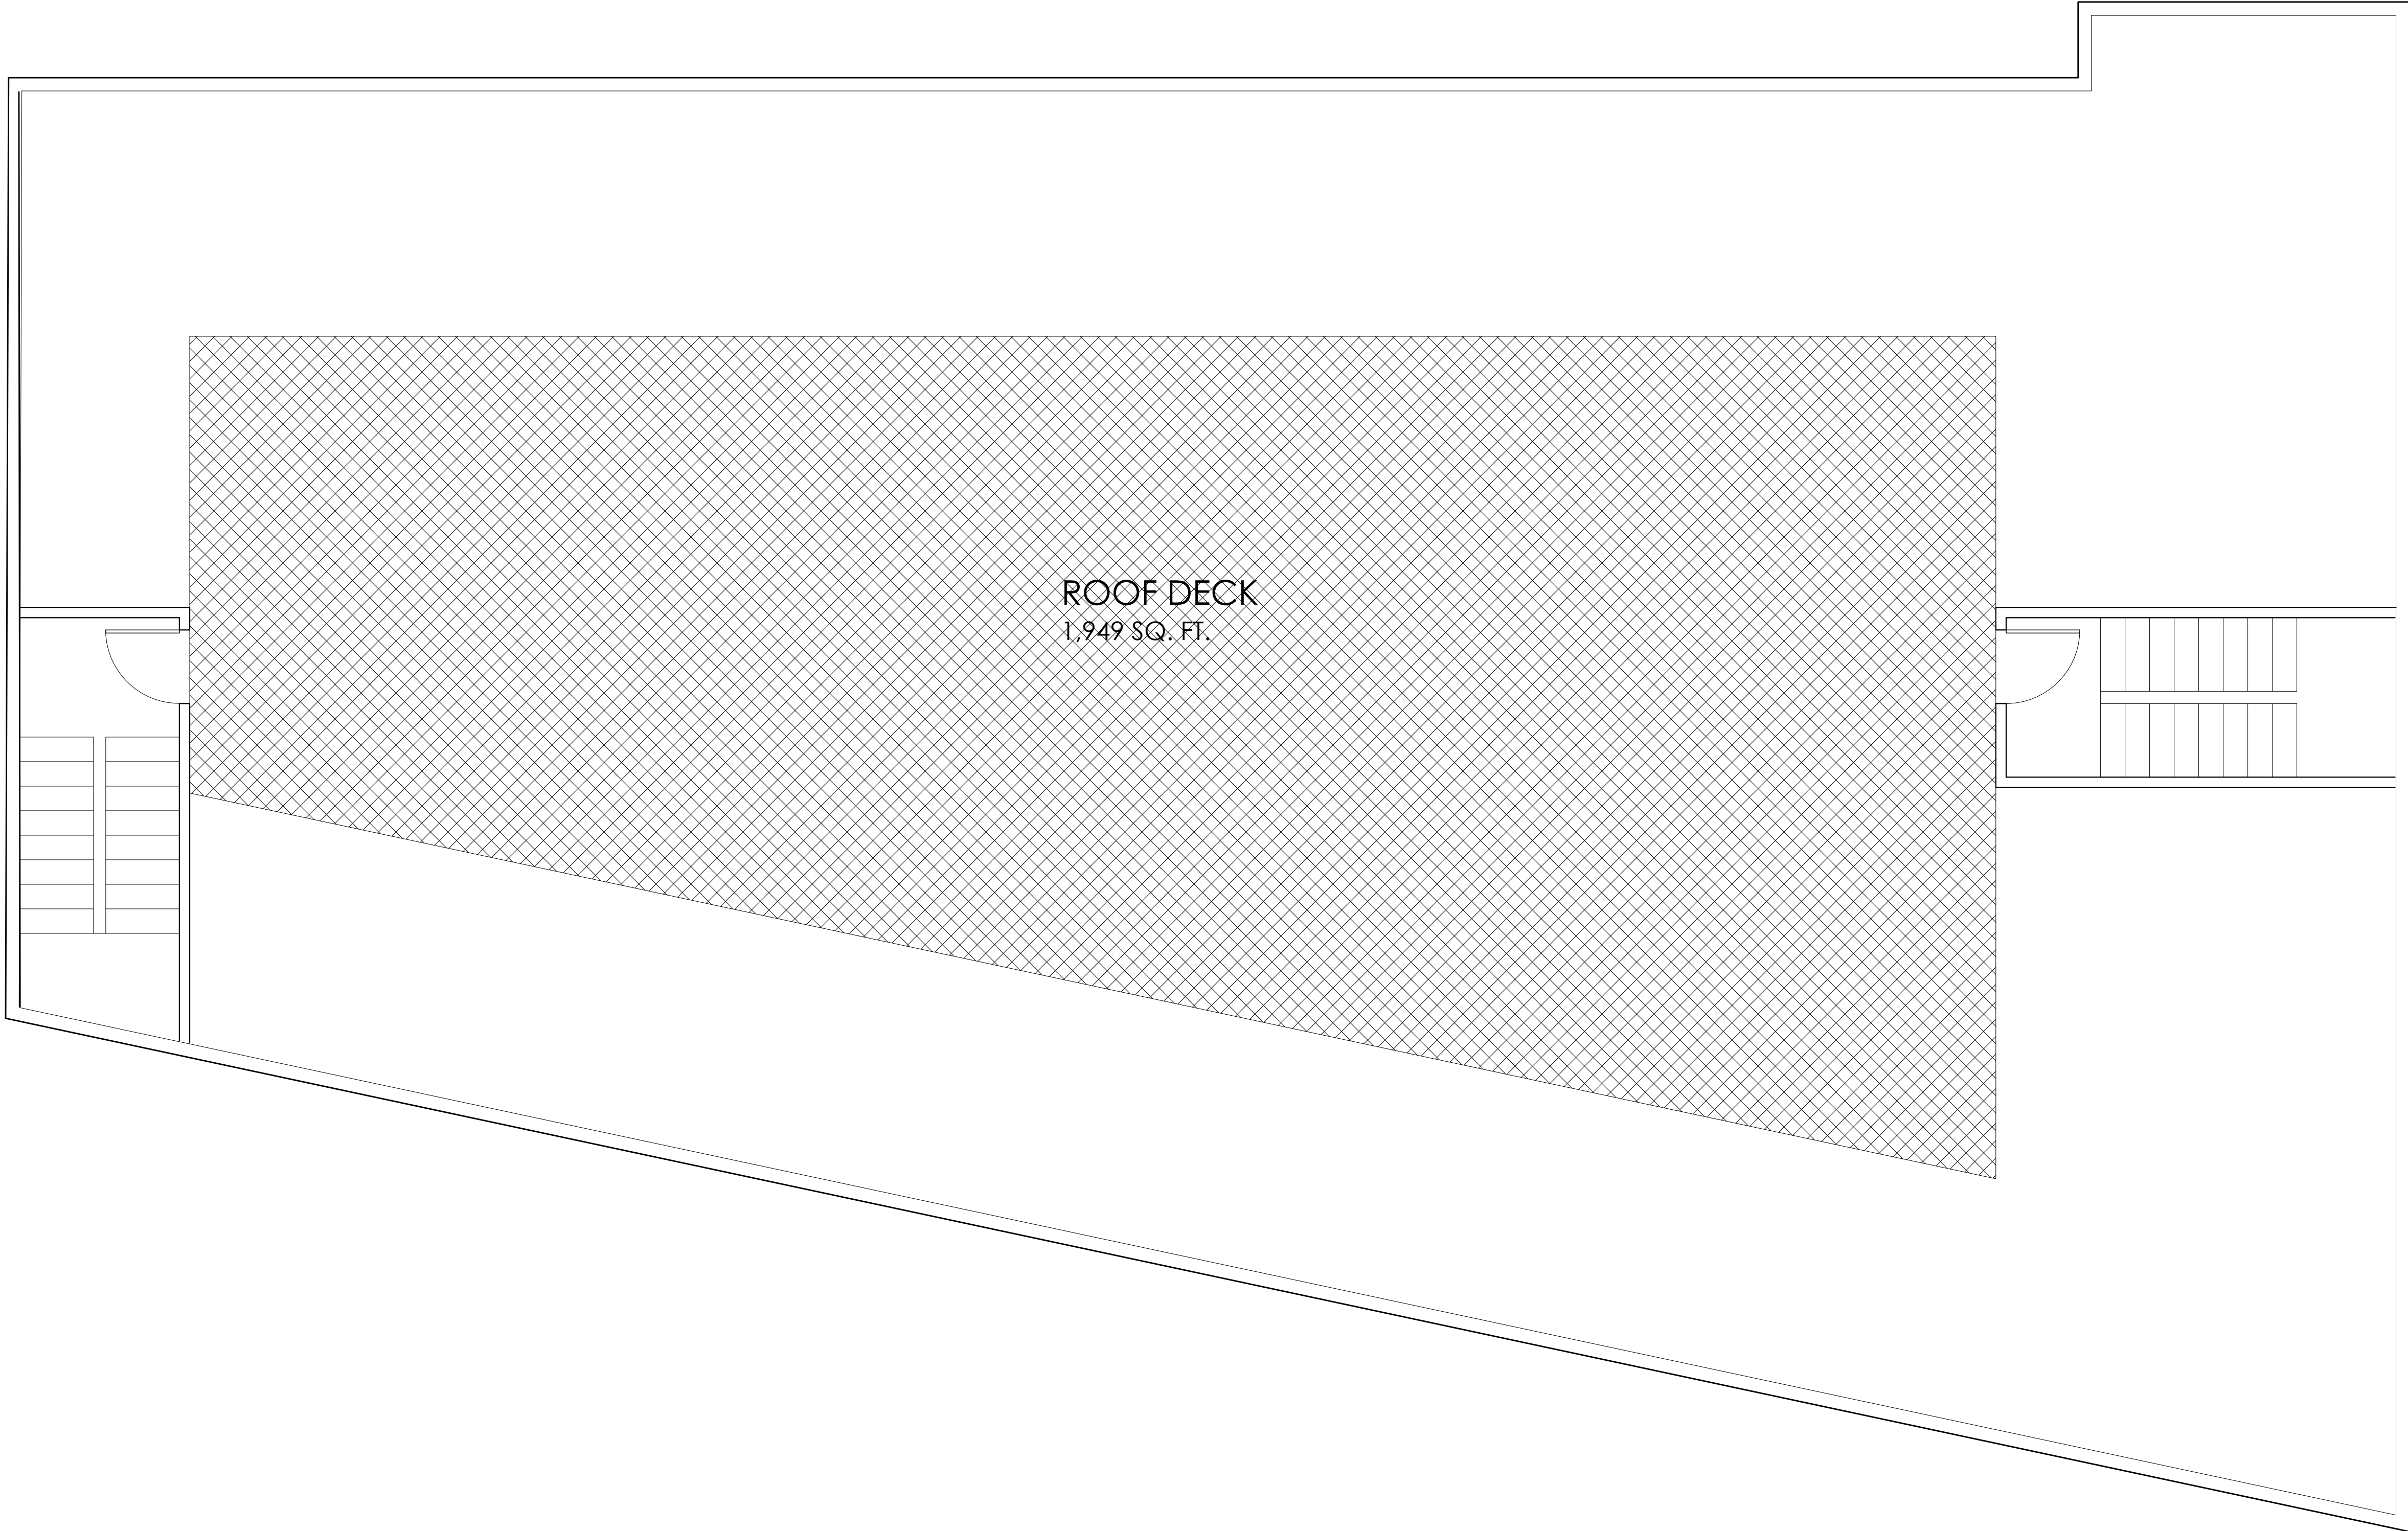

ROOF DECK
1,949 SQ. FT.



**Design &
Consultants
LLP**

**35 Journal Square
Suite 402
Jersey City, New
Jersey 07306**

**t. (201) 680-7132
www.radcllp.com**

© 2017 RA DESIGN & CONSULTANTS, LLP

3	05/26/2018	REVISION
2	03/29/2018	REVISION
1	03/28/2018	REVISION
NO.	DATE	COMMENT

ADDRESS
**3373-3379 JOHN F. KENNEDY
BOULEVARD
JERSEY CITY, NEW JERSEY
BLOCK: 3406, LOTS: 17 & 18**


PROJECT
**ADDITION TO AN EXISTING
MIXED-USE BUILDING**


OWNER
**RAMZI SAWAGED
3373 JOHN F. KENNEDY BOULEVARD, JERSEY CITY, NJ**

DRAWING TITLE
SECOND FLOOR PLAN

ARCHITECT OF RECORD
rc,a raul cabato, architect
5 drift road,
watchung, new jersey 07069
t. (201) 513-4983/f. (908) 222-8386
e. raul@rcabatoarchitect.com
nj license no. 21A101463700
ny license no. 025075

	DRAWN BY MB/RC	SCALE AS NOTED
	CHECKED BY RC/SA	DATE JANUARY 12, 2018
	FILE	BUILDING PLAN ID NUMBER
	PAGE NO.	A-103.00

 

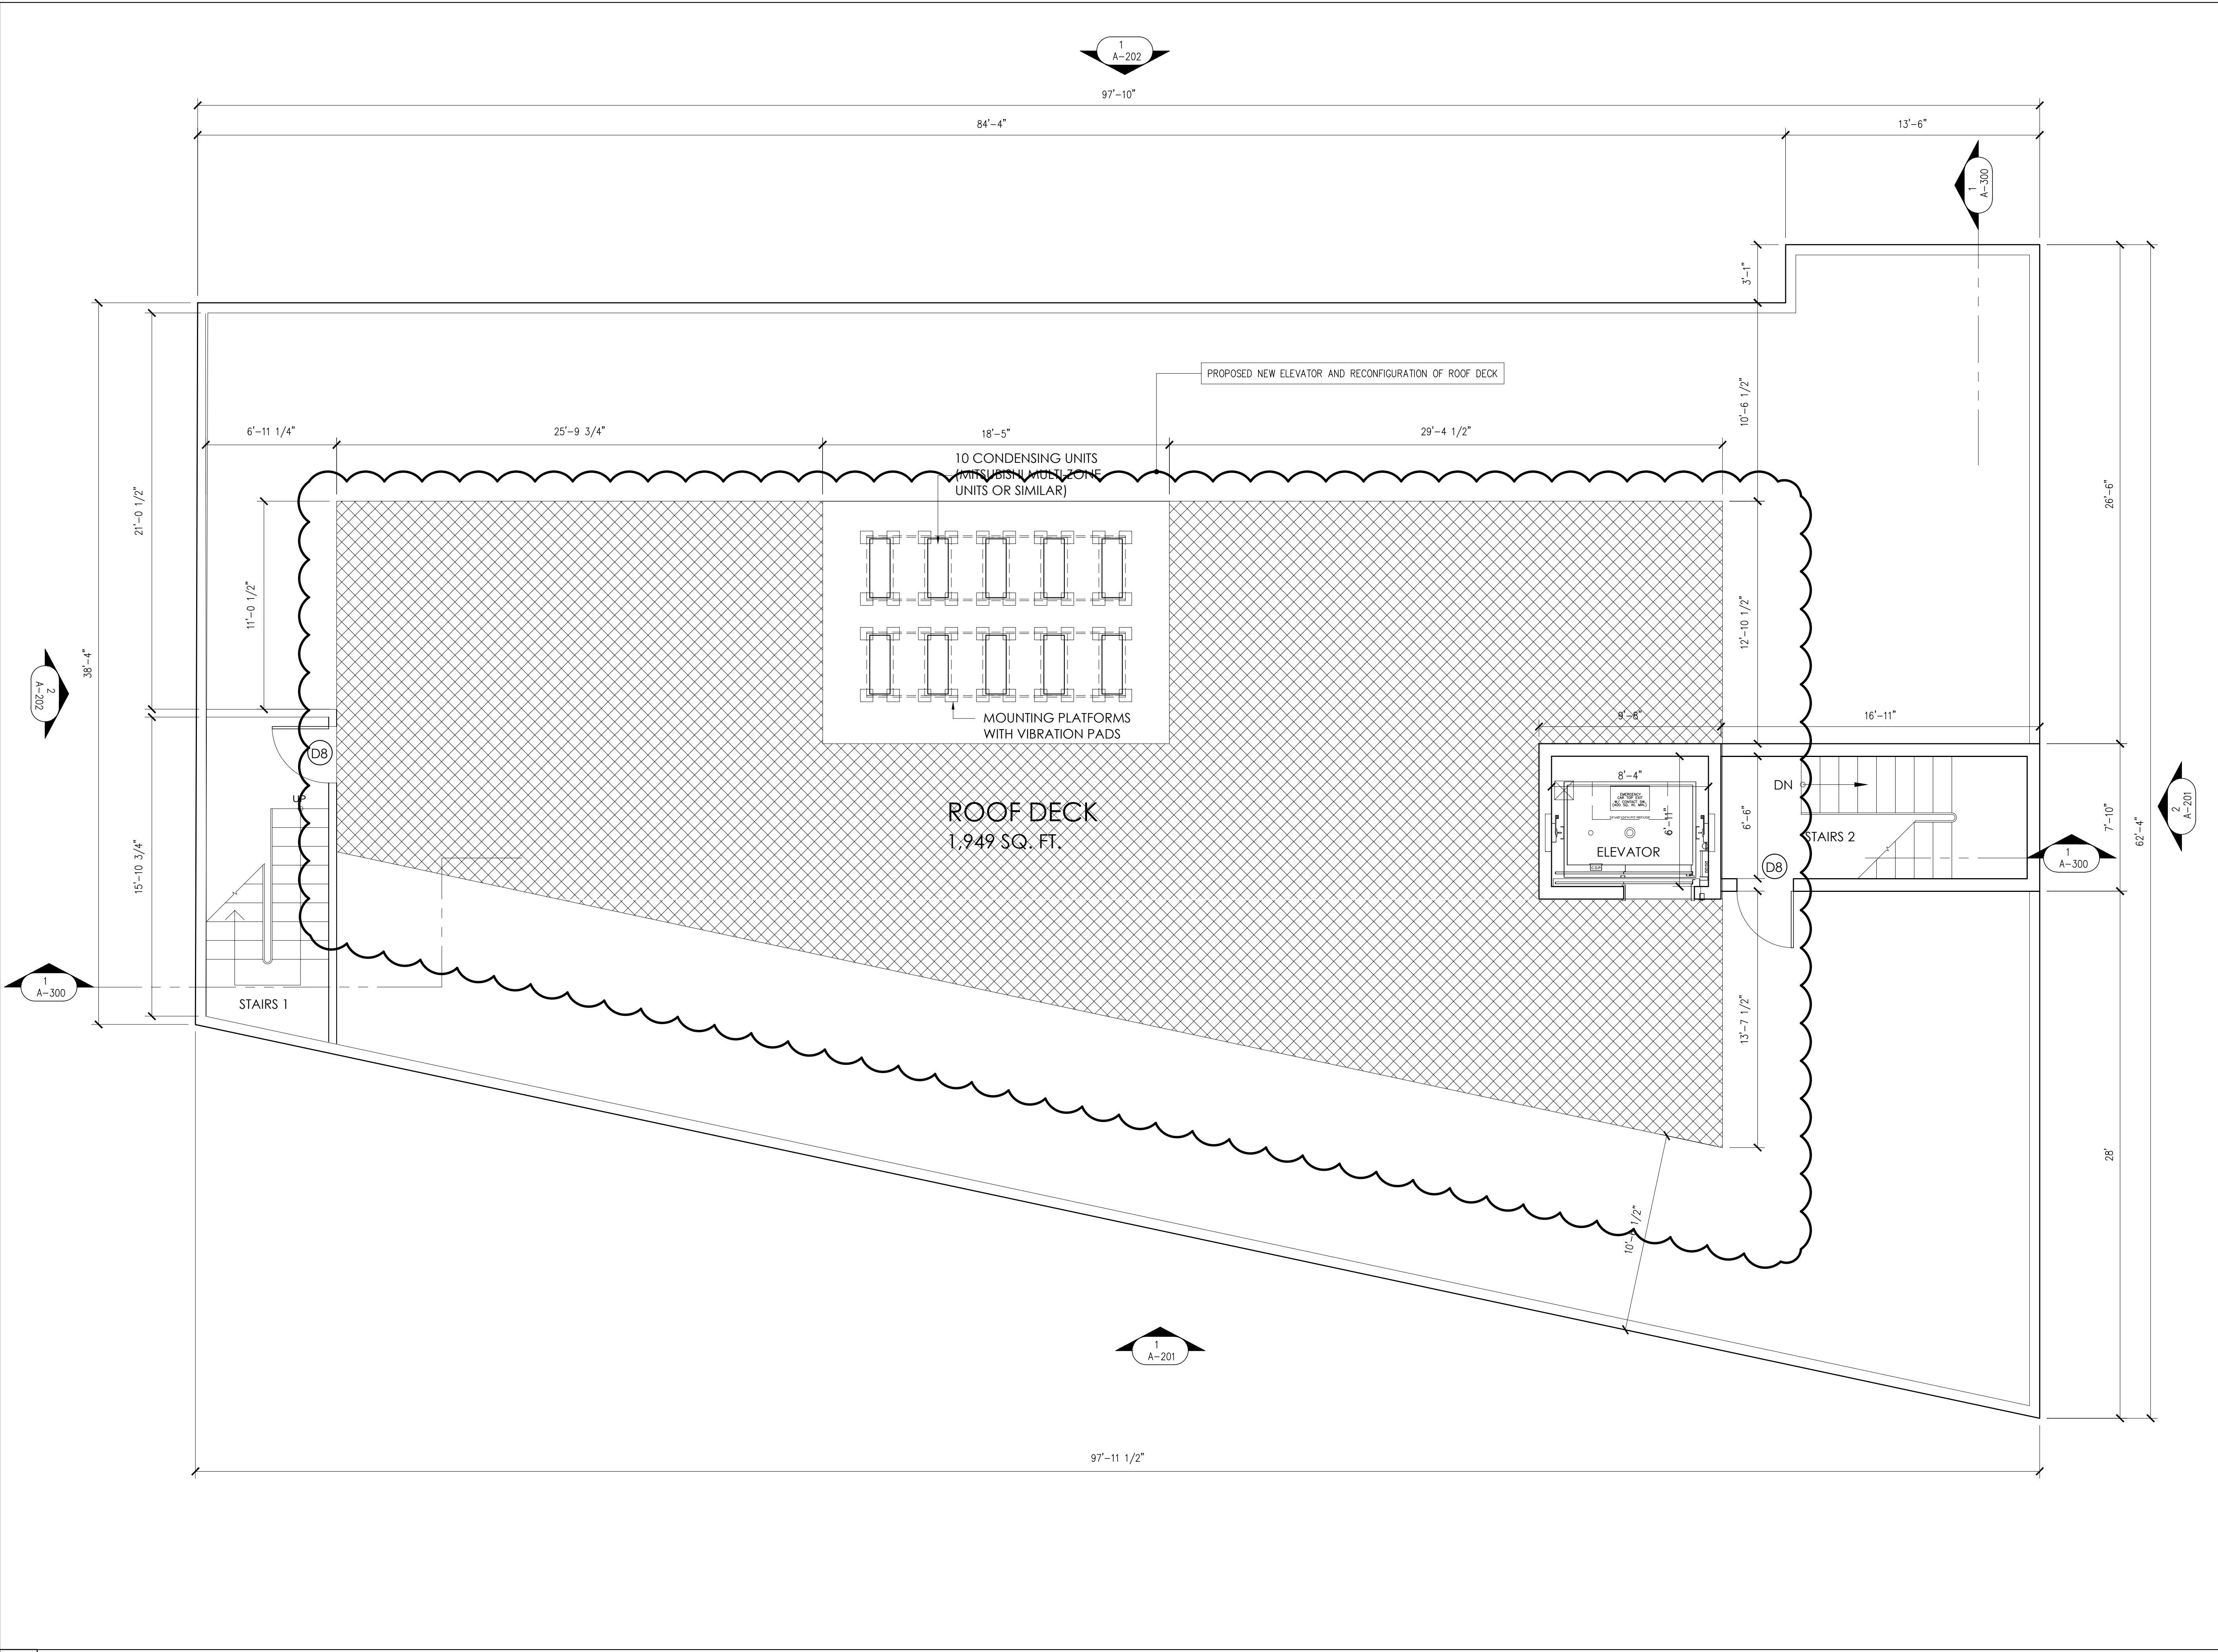

RA

Design & Consultants LLP

35 Journal Square
Suite 402
Jersey City, New Jersey 07306
t. (201) 680-7132
www.radellp.com

Raul Cabato, Architect
email: raul@radellp.com

Connecticut License No. 13834
New Jersey License No. 21A101463700
New York License No. 025075

4	09/20/2018	REVISION
3	05/26/2018	REVISION
2	03/29/2018	REVISION
1	03/28/2018	REVISION
NO.	DATE	COMMENT

APPROVAL STAMPS AND SIGNATURES

DRAWING TITLE	BSCAN STICKER
ROOF PLAN	

PROJECT NAME AND ADDRESS
3373-3379 JOHN F. KENNEDY BOULEVARD
JERSEY CITY, NEW JERSEY
BLOCK: 3406, LOTS: 17 & 18

PROJECT DESCRIPTION
ADDITION TO AN EXISTING
MIXED-USE BUILDING

OWNER'S NAME AND ADDRESS
RAMZI SAWAGED
3373 JOHN F. KENNEDY BOULEVARD
JERSEY CITY, NJ

SEAL	DRAWN BY MB/RC	SCALE AS NOTED
	CHECKED BY RC/SA	DATE NOVEMBER 1, 2017
	FILE	BUILDING PLAN ID NUMBER
	PAGE NO.	A-103.00