
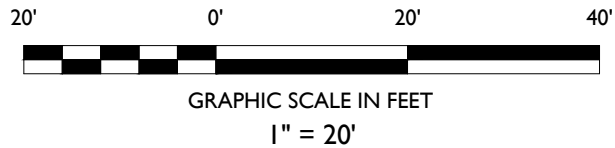
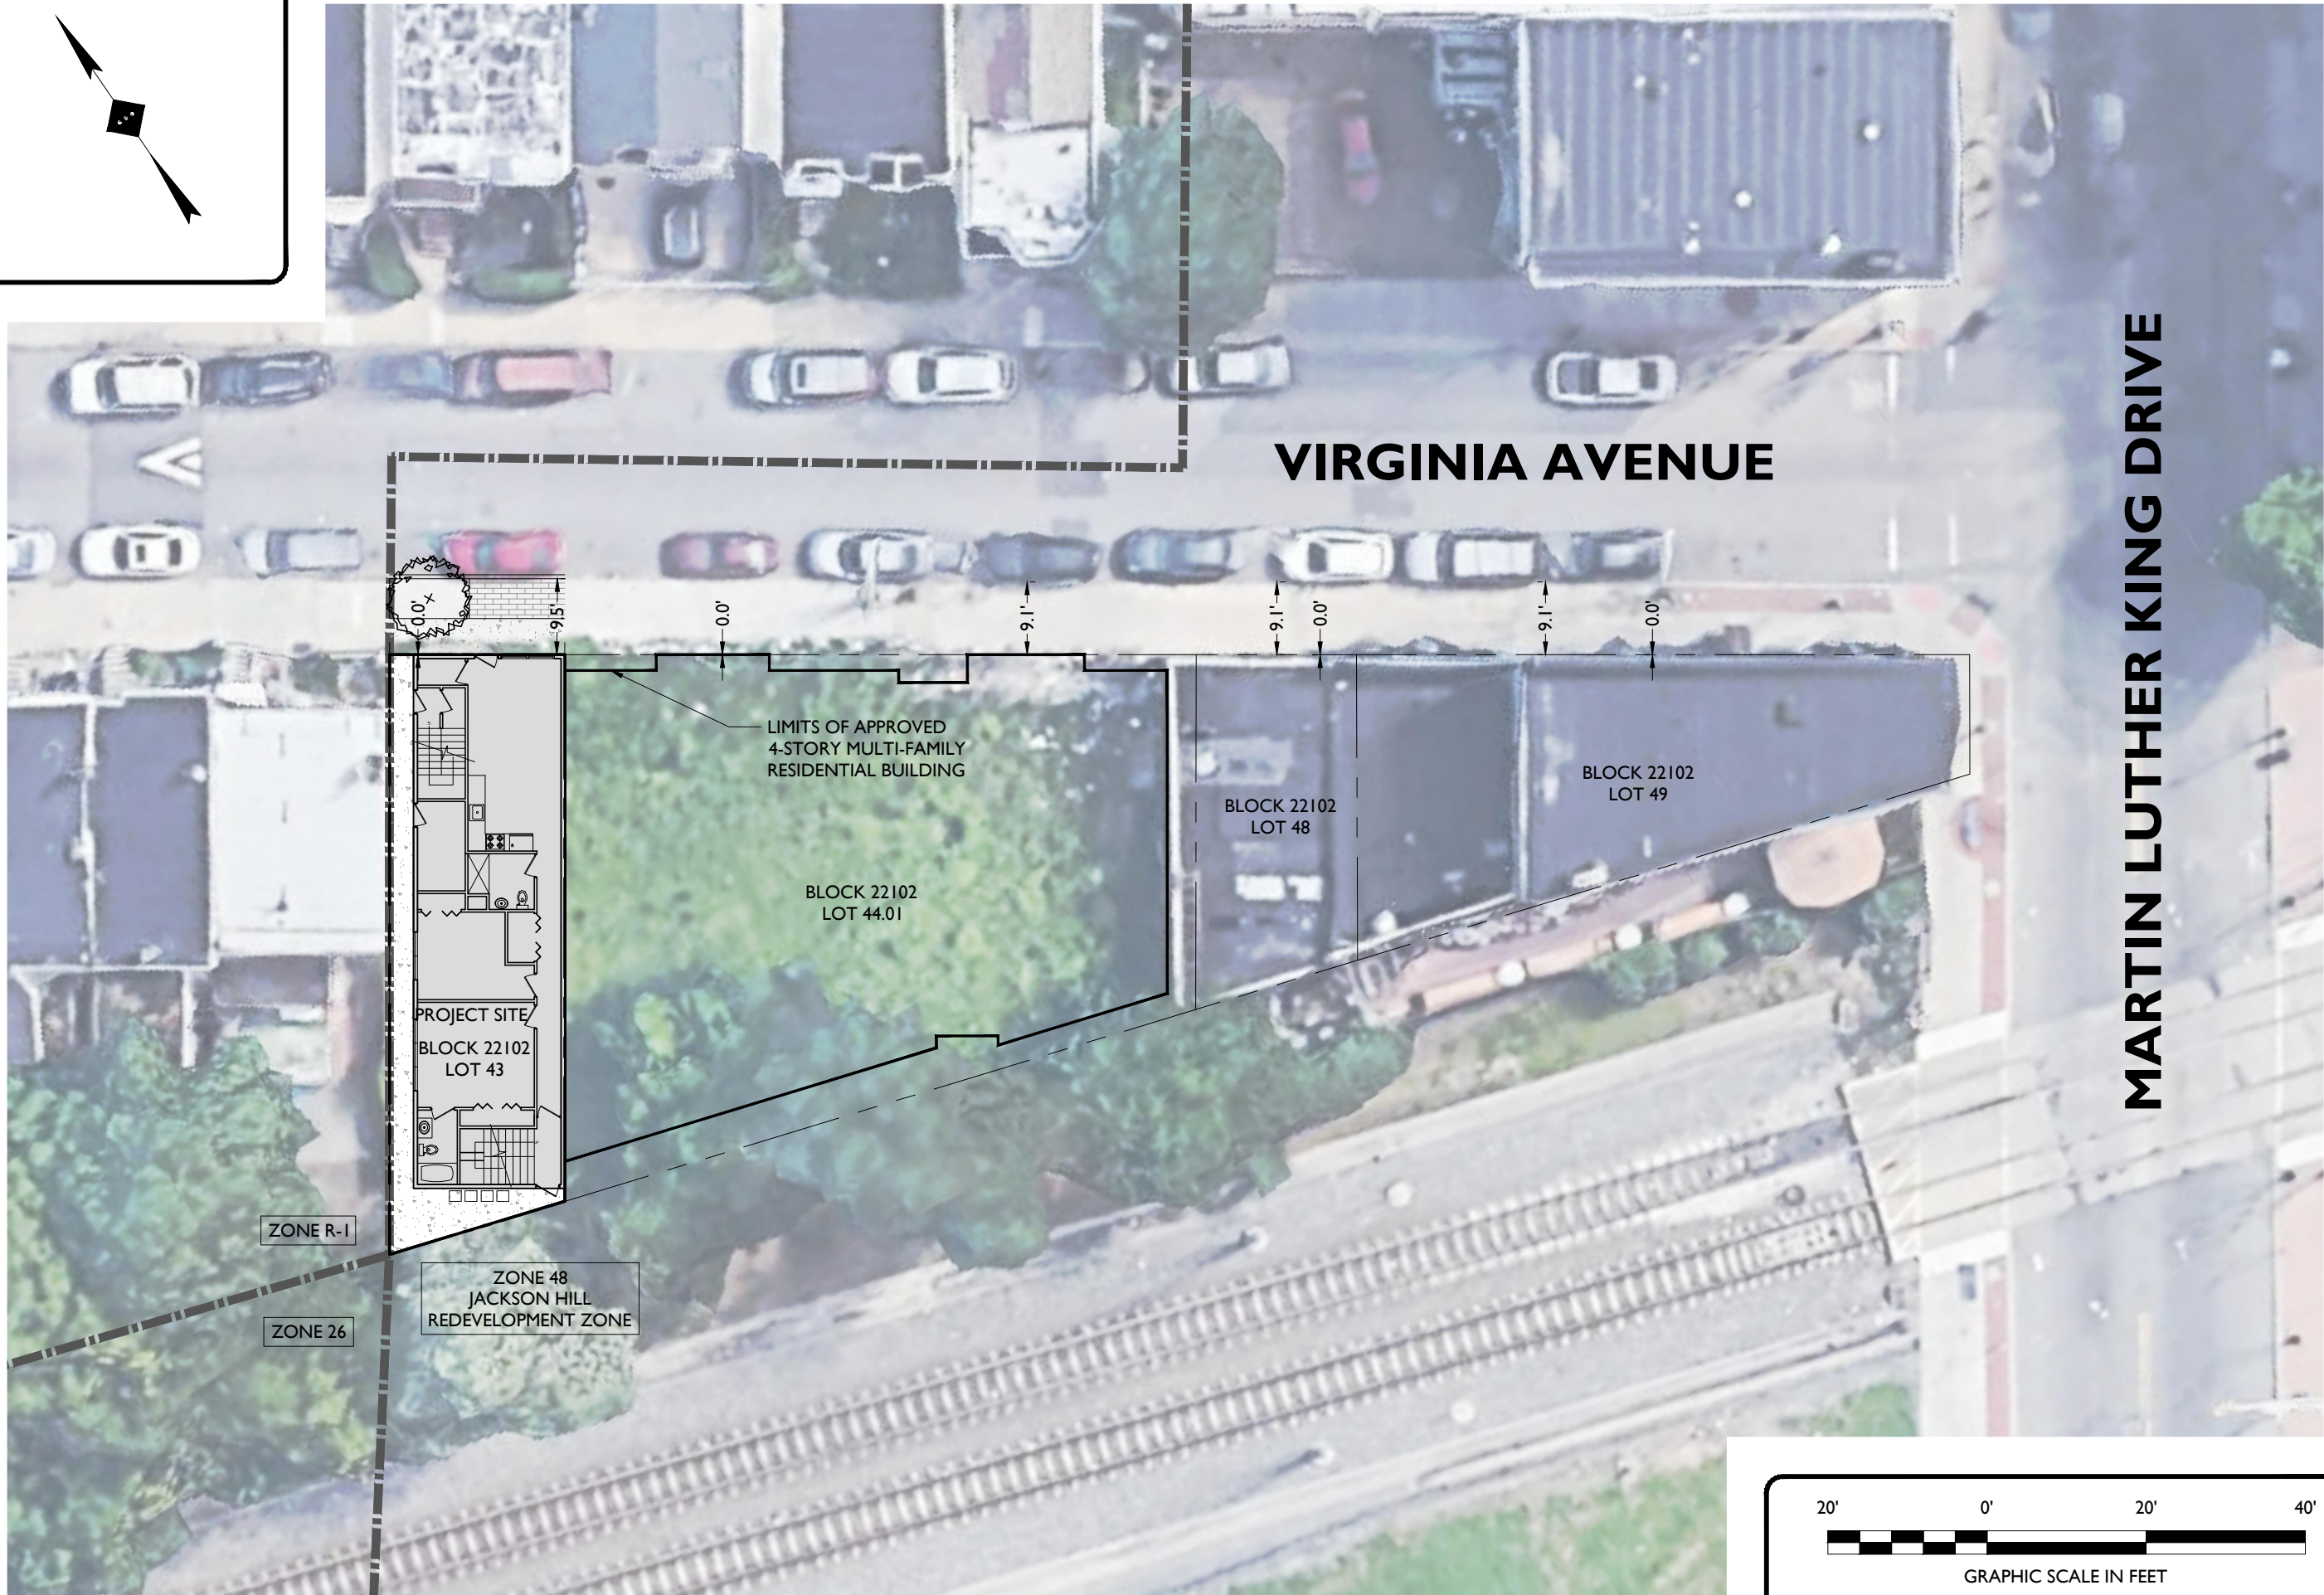


T:\320\BT-18346_Kontos - 67 Virginia Avenue, Jersey City, NJ\CADD\Exhibits\2020-07-29_HIS\Sidewalk_Study.dwg

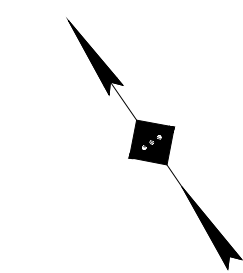

Rutherford, NJ • New York, NY • Boston, MA
Princeton, NJ • Tampa, FL • Detroit, MI
www.stonefielddesign.com

Headquarters: 92 Park Avenue, Rutherford, NJ 07070
Phone 201.340.4468 • Fax 201.340.4472

SIDEWALK STUDY

PROPOSED MULTI-FAMILY RESIDENTIAL DEVELOPMENT

BLOCK 22102, LOT 43
67 VIRGINIA AVENUE
CITY OF JERSEY CITY
HUDSON COUNTY, NEW JERSEY

DRAFT
AK HUNIKUYAN, P.E.
PROFESSIONAL ENGINEER
JERSEY LICENSE No. 35741

NOT APPROVED FOR
CONSTRUCTION

DRAWN BY: MGM

CHECKED BY: AK

DATE: 07/29/2020

SCALE: (H) 1" = 20'

PROJECT ID: T-18346

TITLE:

**SIDEWALK
STUDY**

SHEET:

I OF I